


Under Regulation 9 of the Construction (Design & Management) Regulations 2015, Designers are required to include the identification and elimination, so far as is reasonably practicable, of foreseeable risks to the health or safety of any person carrying out or liable to be affected by construction work; maintaining or cleaning a structure; or using a structure designed as a workplace. Where it is not possible to eliminate these risks, the designer must, so far as is reasonably practicable take steps to reduce or, if that is not possible, control the risks through the subsequent design process.

All risks associated with the development and evolution of the design detailed can be found within the Designers Risk Assessments document.

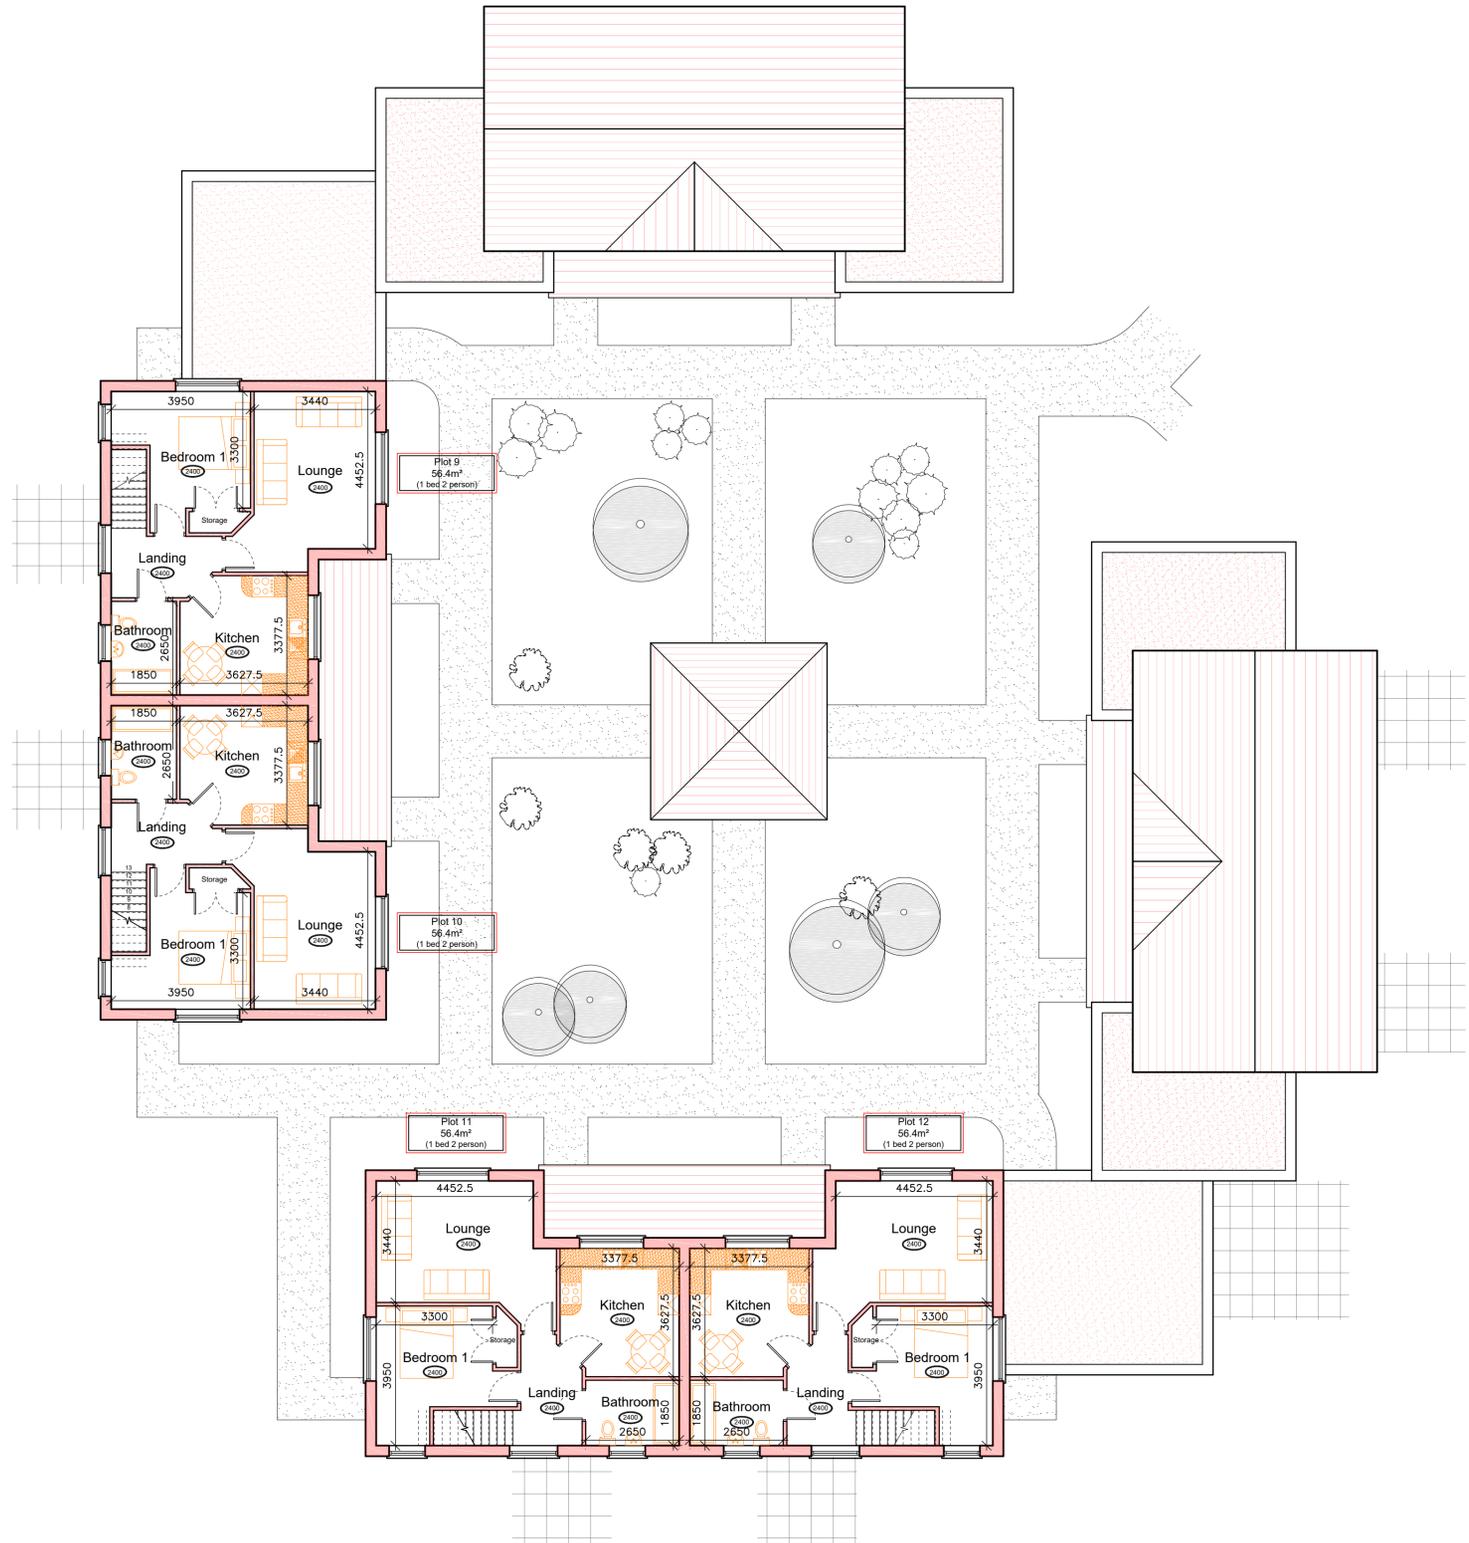

**PROPOSED FIRST FLOOR PLANS**  
SCALE 1:100

NKDC - Drawing Control			
Date Issued	09-12-2020	Issued By	SDR
Issue Status	A	Approved For Construction	
	B	Approved But Awaiting Revision	
	C	For Comments / Information Only	✓

Revision	Description	Date

**North Kesteven DISTRICT COUNCIL**  
Council Offices Kesteven Street Sleaford  
Lincolnshire NG34 7EF

PROJECT DETAILS: Proposed Residential Development  
DRAWING NO: PM75-08

SITE ADDRESS: Former Highways Depot  
The Hoplands Sleaford Lincolnshire NG34 7LZ  
DATE: November 2020

DRAWING TITLE: **Working Age Adults Accommodation**  
Proposed First Floor Plans  
SCALE: 1:100  
REVISION: -

© All rights reserved. No part of this drawing may be reproduced in any material form or transmitted to any other person without prior written permission of North Kesteven District Council. Do not scale this drawing, use figured dimensions only. Contractors are responsible for taking and checking site dimensions. Any discrepancies must be reported immediately.

This page is intentionally left blank