



Appendix A - Location Plan

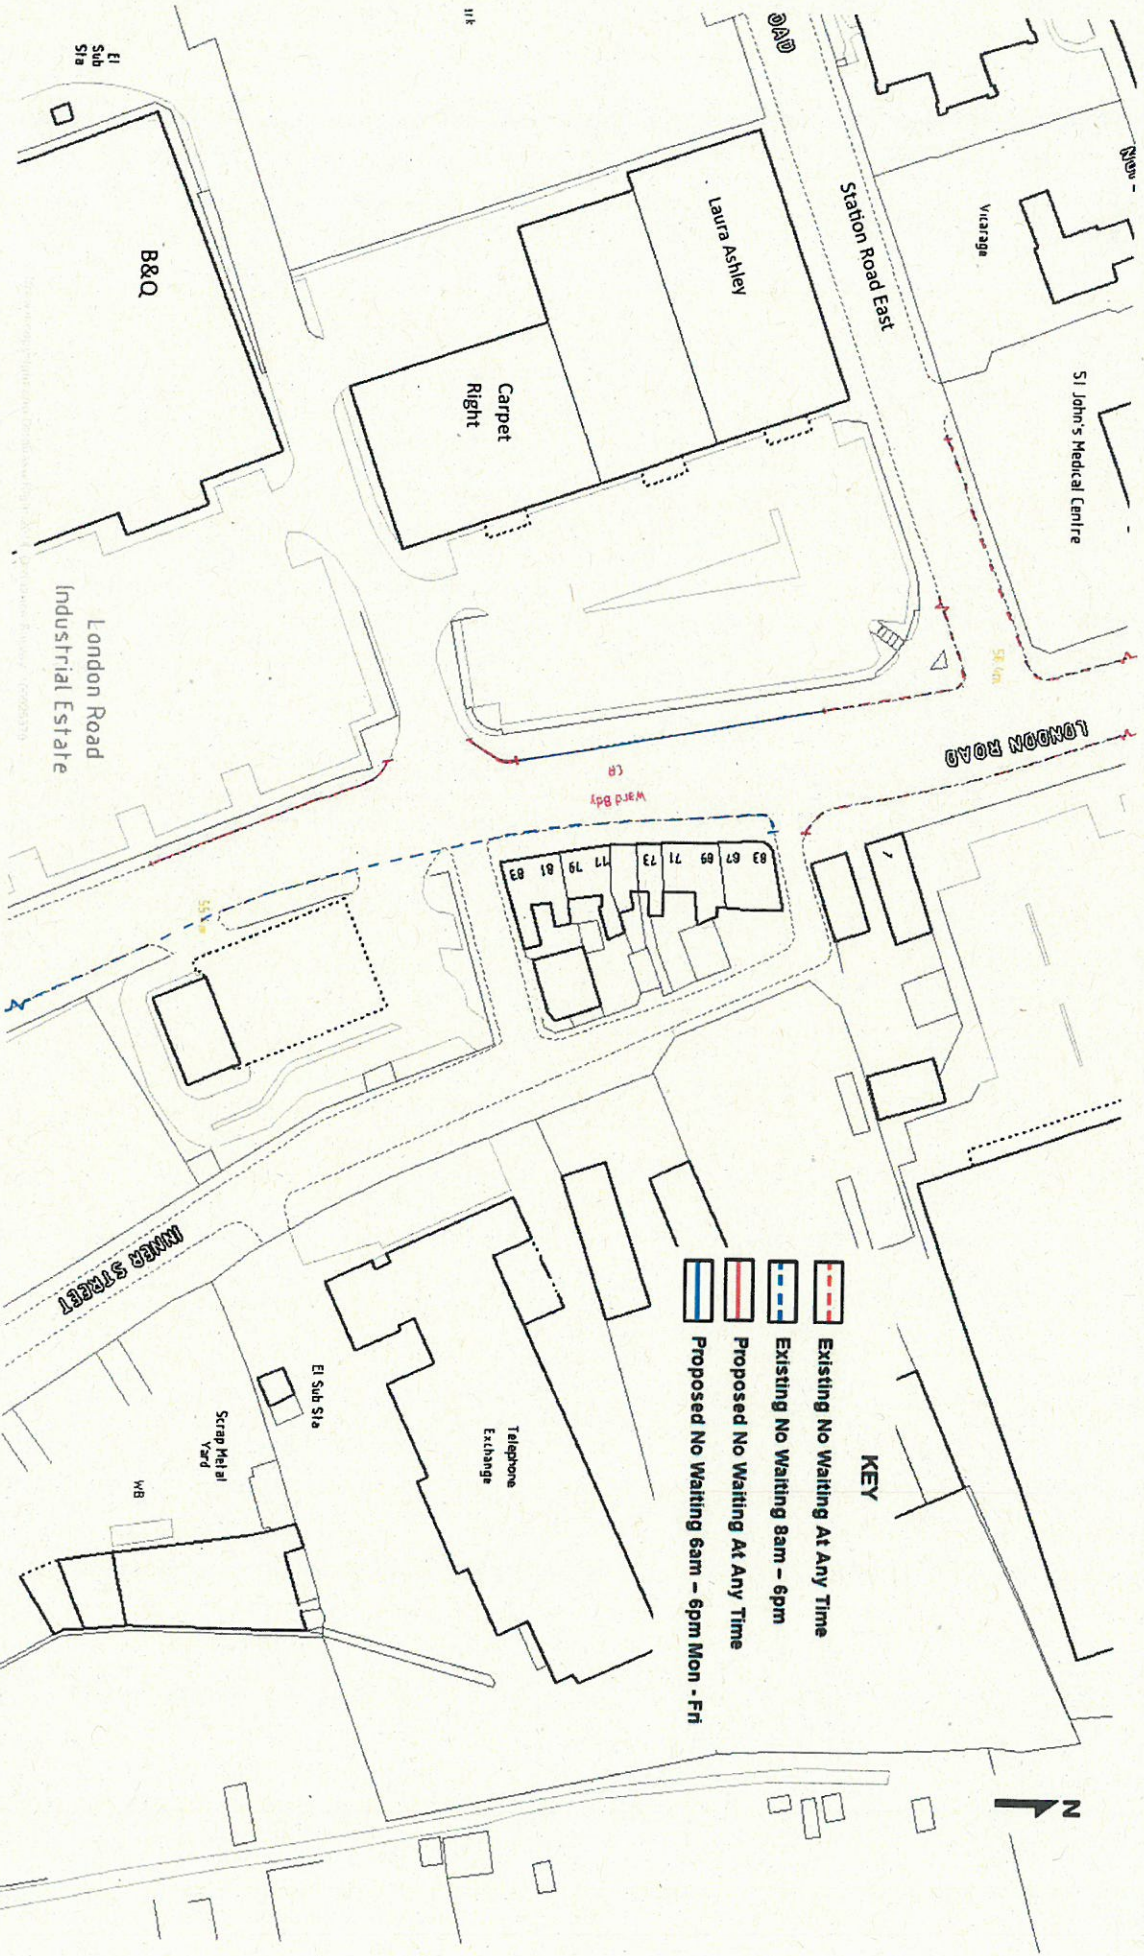

- KEY**
- Existing No Waiting At Any Time
 - Existing No Waiting 8am - 6pm
 - Proposed No Waiting At Any Time
 - Proposed No Waiting At Any Time
 - Proposed No Waiting 6am - 6pm Mon - Fri

 <p>Lincolnshire COUNTY COUNCIL</p>		ENVIRONMENT & ECONOMY DIRECTORATE NETWORK SOUTH HIGHWAYS DISTRICT COUNCIL OFFICES NESTEVEN STREET SLEAFORD Lincs NG4 2EF	
DRAWN BY NW	SHEET No. 1 of 1	DRAWING NUMBER <h2 style="margin: 0;">185NW2JUL15</h2>	
CHECKED BY MH	REVISION 1 of 1	Proposed Waiting Restrictions Grantham, London Road (A52)	
SCALE 1:1000	DATE 21/07/2015		

"This map is reproduced from Ordnance survey material with the permission of the Controller of Her Majesty's Stationery Office Crown © Copyright. All rights reserved."

This page is intentionally left blank