


X-Rets & Blocks used in this Drawing
 x-Extents of Works-Scheme 1
 x-OSbase-Land Plans trimmed
 x-LDO Scheme Extents

KEY

 Extents of works

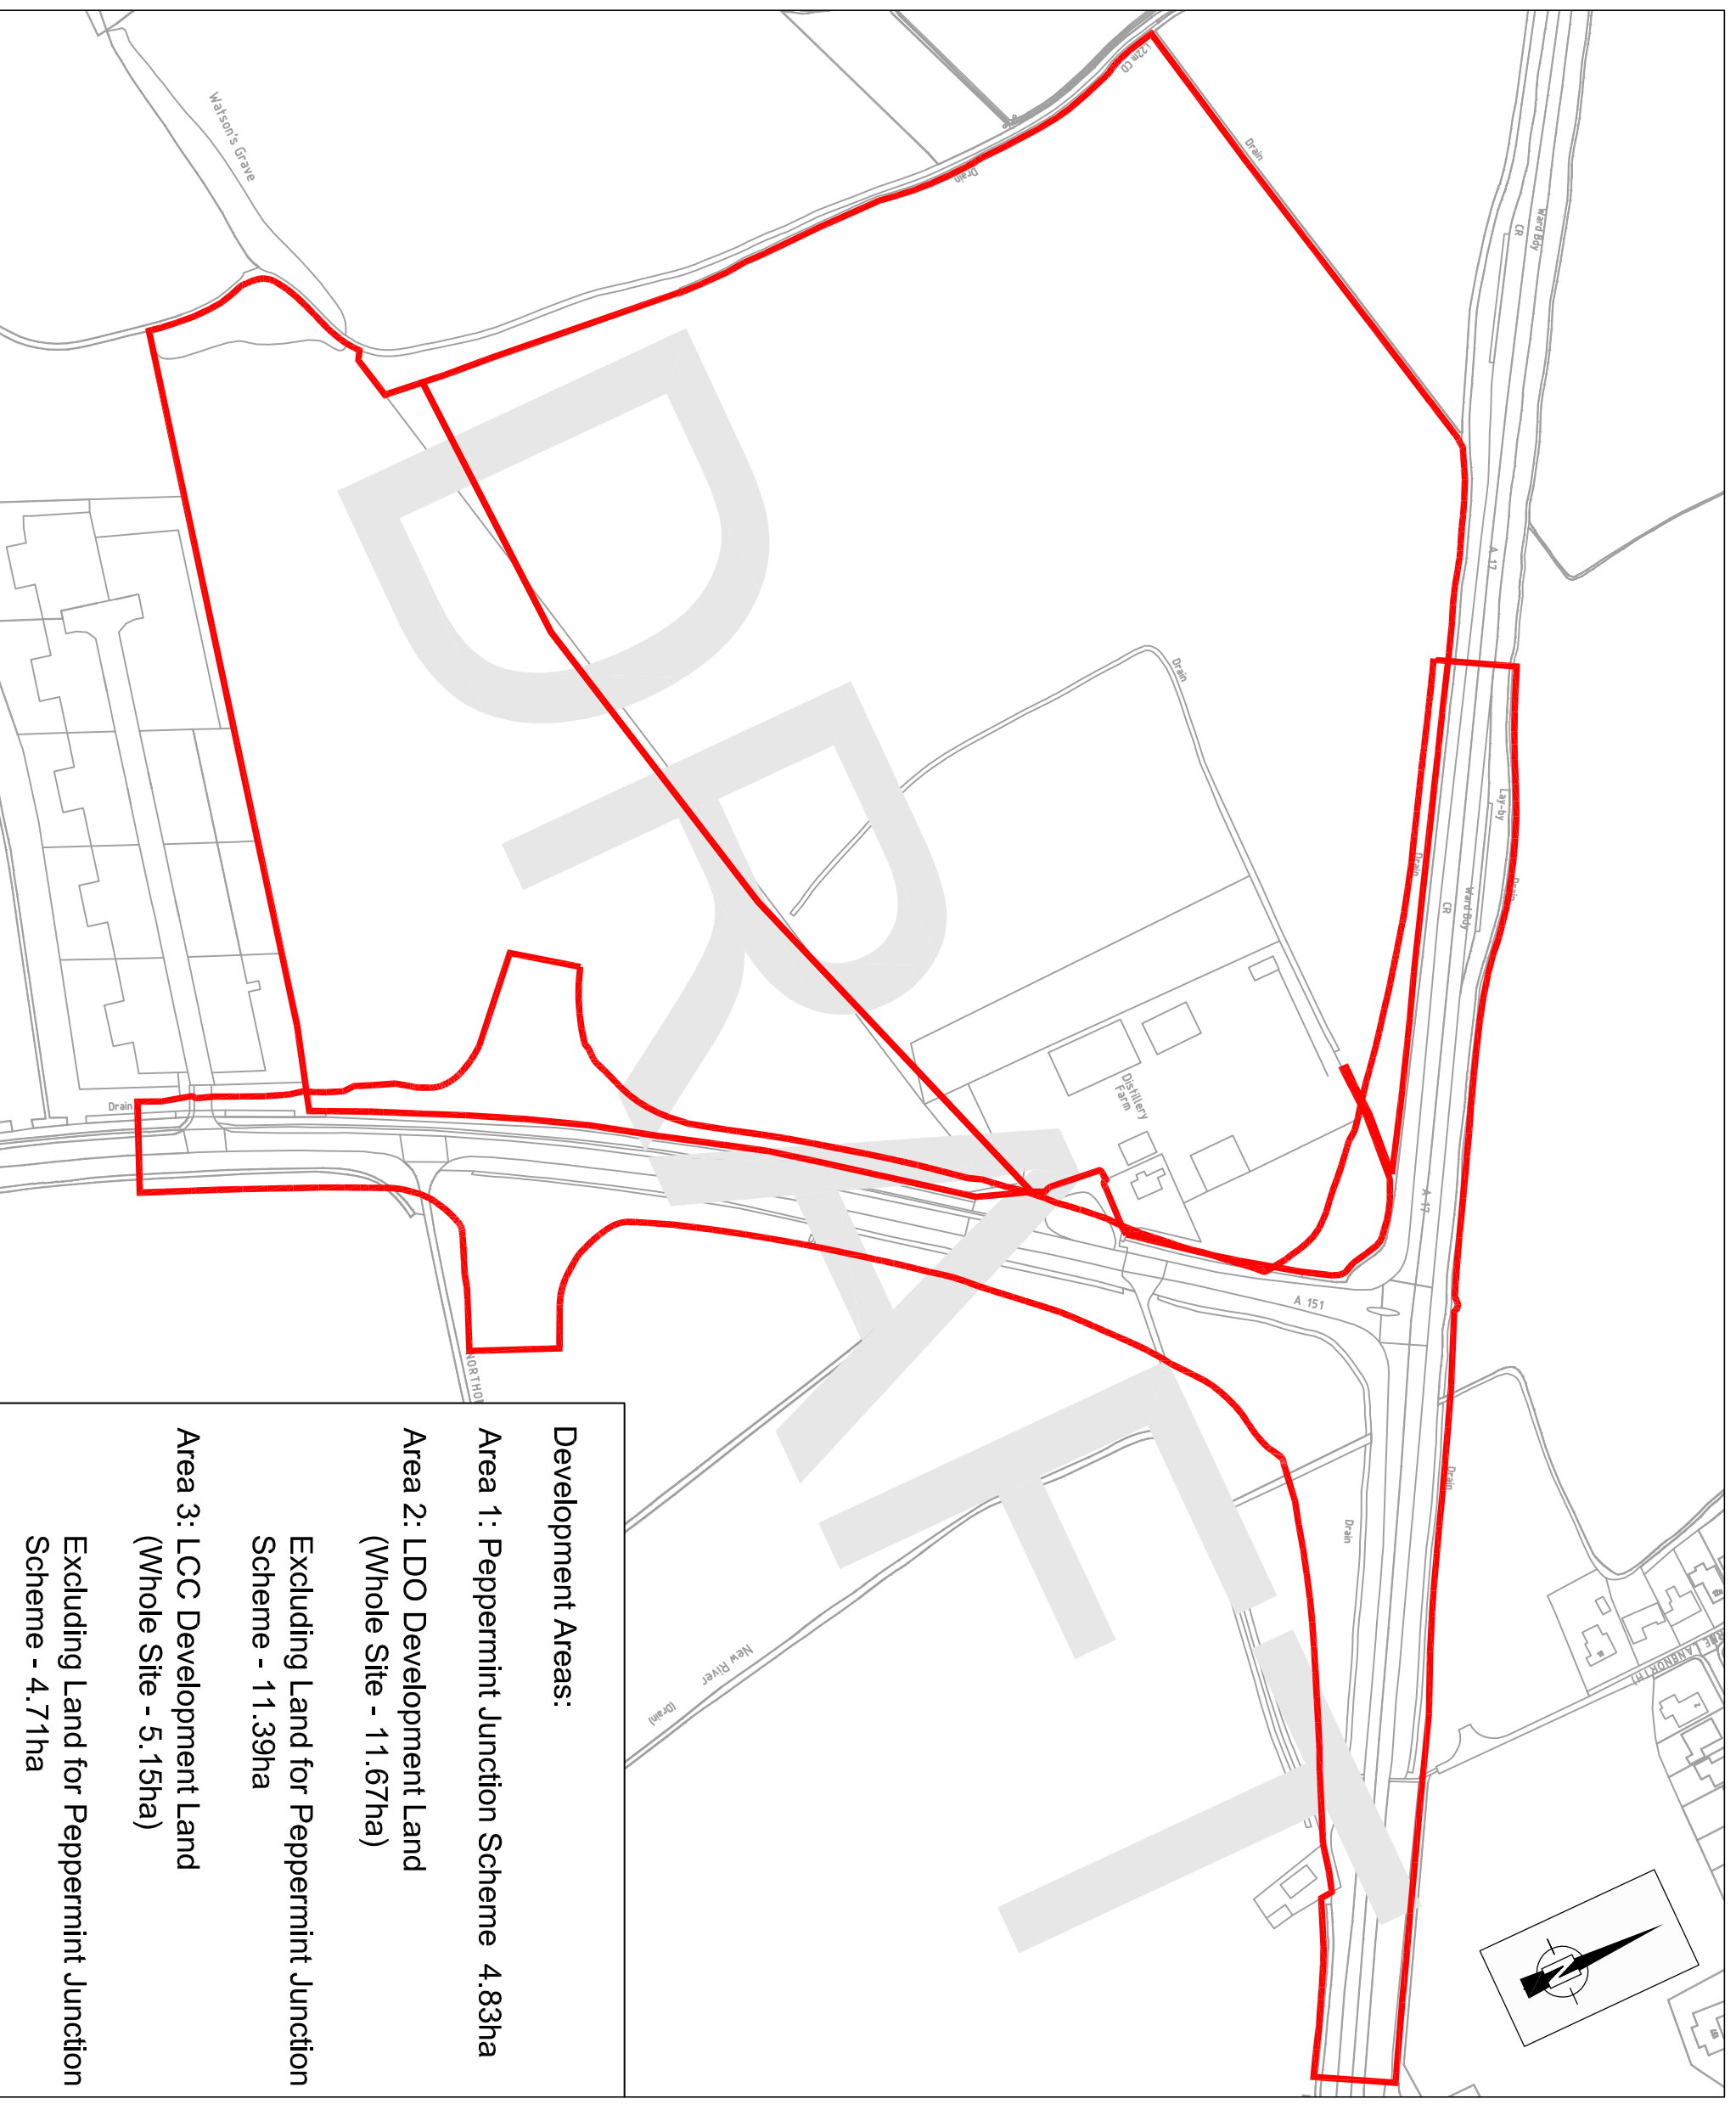

Development Areas:

Area 1: Peppermint Junction Scheme 4.83ha

Area 2: LDO Development Land (Whole Site - 11.67ha)
 Excluding Land for Peppermint Junction Scheme - 11.39ha

Area 3: LCC Development Land (Whole Site - 5.15ha)
 Excluding Land for Peppermint Junction Scheme - 4.71ha

WORK IN PROGRESS

LIVE WORKING DRAWING CURRENTLY UNDER AMENDMENT AND SUBJECT TO UNRECORDED CHANGES PRIOR TO APPROVAL.
 DO NOT ISSUE THIS DRAWING

Author: Designer	Drawn: CAD	Approved: DC	Date: 19/11/15
Amendment: Details	Drawn: SP	Approved: SP	Date: 19/11/15
1st Approval by:	Drawn: 1st Approval	Approved: DC	Date: 19/11/15
Drawn/Designed by: AC	Created by: AC	Approved: DC	Date: 19/11/15

Scale: (@A3) 1:2500

Primary: 1:2500

Secondary:

Lincolnshire
 COUNTY COUNCIL
 Highways Alliance
 TECHNICAL SERVICES PARTNERSHIP
 100, GRANVILLE STREET
 LINCOLN LN1 1JQ
 Customer Service Centre 01522 782070

Drawing Number: HRSMG0127 / 01 / 2002

Alternative Scheme Code:
 Parish: HOLBEACH
 Road No: A17/A151
 Structure No:

Description:
 PEPPERMINT JUNCTION, HOLBEACH
 LDO BOUNDARY

LINCOLNSHIRE COUNTY COUNCIL - Reproduced from Ordnance Survey material with the permission of Ordnance Survey on behalf of the Controller of Her Majesty's Stationery Office © Crown copyright. Unauthorised reproduction infringes Crown copyright and may lead to prosecution or civil proceedings. OS Licence 100025370

This page is intentionally left blank