



X-Rets & Blocks used in this Drawing
 x-Extents of Works-Scheme 1
 x-OSbase-Land Plans trimmed
 x-LDO Scheme Extents

KEY

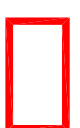

Extents of works

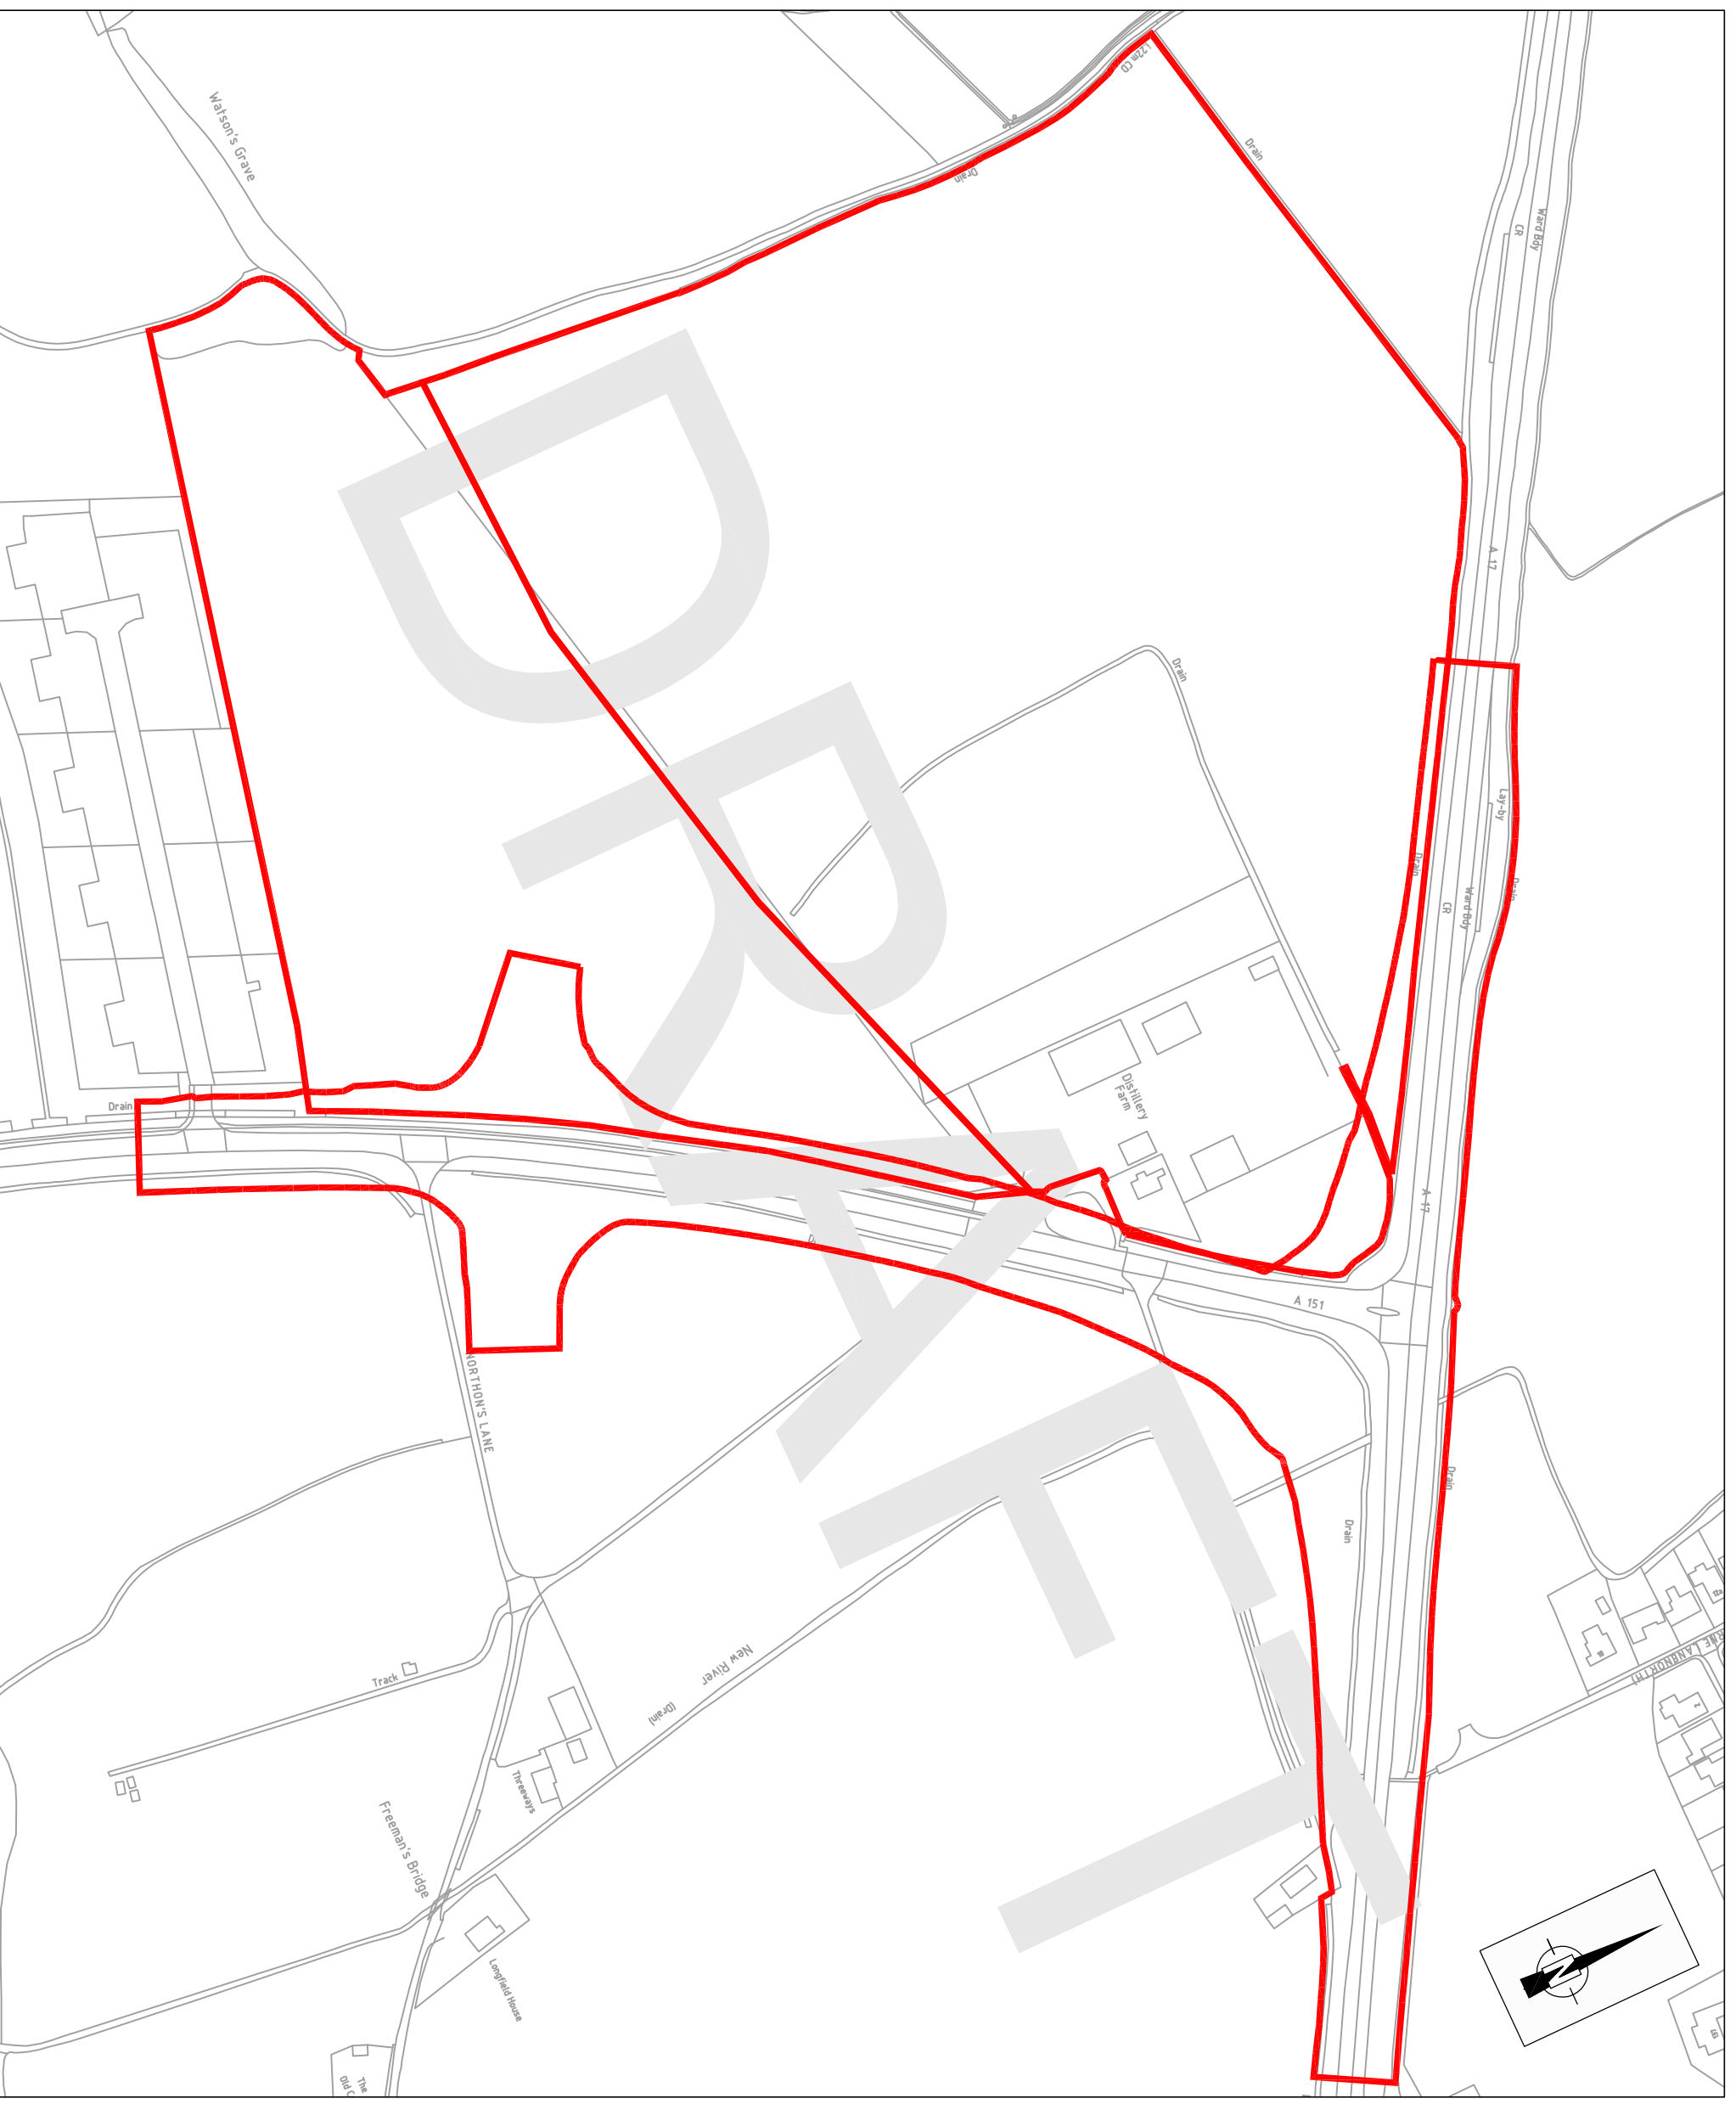

WORK IN PROGRESS

LIVE WORKING DRAWING CURRENTLY UNDER AMENDMENT AND SUBJECT TO UNRECORDED CHANGES PRIOR TO APPROVAL.
 DO NOT ISSUE THIS DRAWING

Author: Designer	DC	19/11/15
Amendment Details	DC	19/11/15
1st Approval by:	DC	19/11/15
Drawn/Designed by:	DC	19/11/15
Created By:	DC	19/11/15
Date:	DC	19/11/15

Scale:
 (@A3) 1:2500
 Primary: 1:2500
 Secondary:

Lincolnshire
 COUNTY COUNCIL
Highways Alliance
 TECHNICAL SERVICES PARTNERSHIP
 GRANVILLE STREET
 LINCOLN
 LEICESTERSHIRE
 LN2 1JH
 Customer Service Centre 01522 782070
 Certificate No. FS20705

Drawing Number: **HRSMG0127 / 01 / 2002**
 Scheme Reference: ID Number: Drawing Sheet No.
 Alternative Scheme Code:
 Parish: **HOLBEACH**
 Road No.: **A17/A151**
 Structure No.:

Description:
PEPPERMINT JUNCTION, HOLBEACH LDO BOUNDARY

LINCOLNSHIRE COUNTY COUNCIL - Reproduced from Ordnance Survey material with the permission of Ordnance Survey on behalf of the Controller of Her Majesty's Stationery Office © Crown copyright. Unauthorised reproduction infringes Crown copyright and may lead to prosecution or civil proceedings. OS Licence 100025370

This page is intentionally left blank