


APPENDIX B

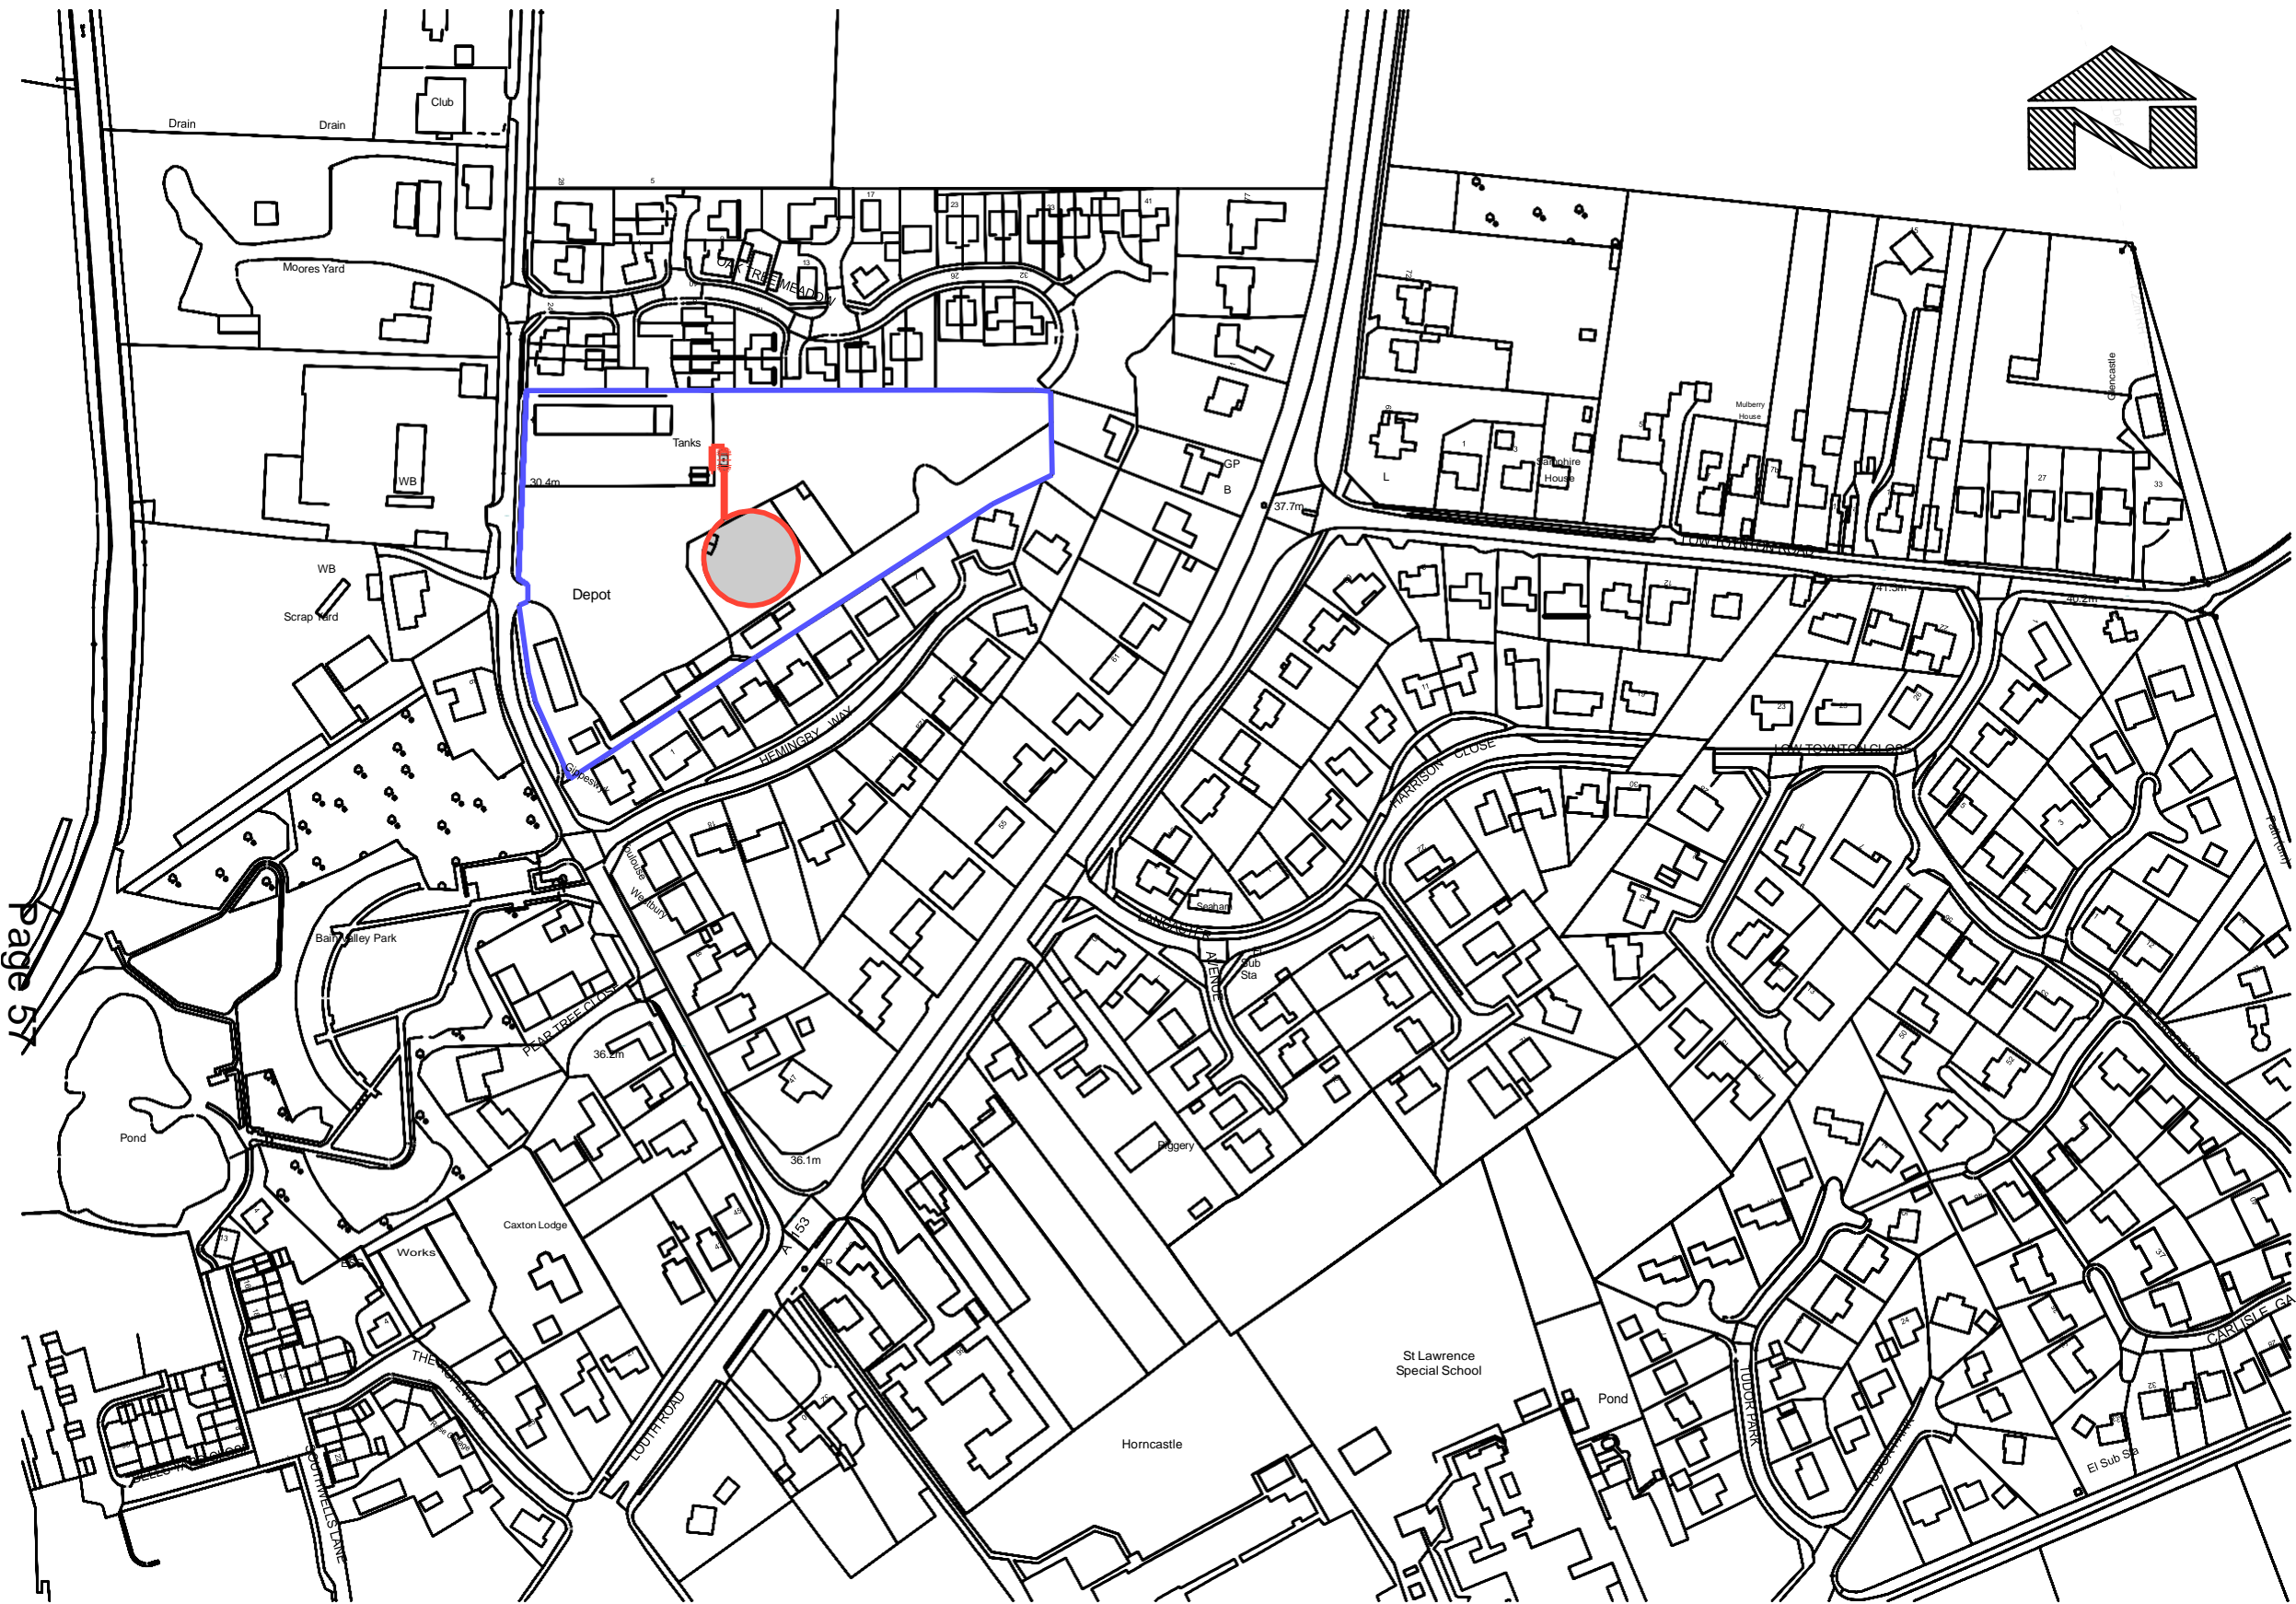

Site Location Plan

Scale 1:2500

Rev.	Description	Design	Drawn	Checked	Approved	Date
------	-------------	--------	-------	---------	----------	------

Drawing status:

Planning Application



Lincolnshire CC, County Offices, Newland, Lincoln, LN1 1YL
 Tel : +44 (0) 1522 836222

Client :
 Lincolnshire County Council

Client Ref Number :

Project :
 Horncastle Hemingby Lane Depot
 Proposed Salt Barn

Site Ref \ USRN :
 Mouchel Project No : LT1092

Drawing Title :
 Site Location Plan

Design: Drawn: Checked: Approved:
 G Draper J Turner L Crowther

Date : July 2016 Scale : 1:2500@A3

Drawing No :
 LT1092-MOU-XX-DR-A-(20)-004

Rev. No :

This page is intentionally left blank