


# APPENDIX A : Stamford, New Cross Road and Rutland Terrace – proposed permit parking bays

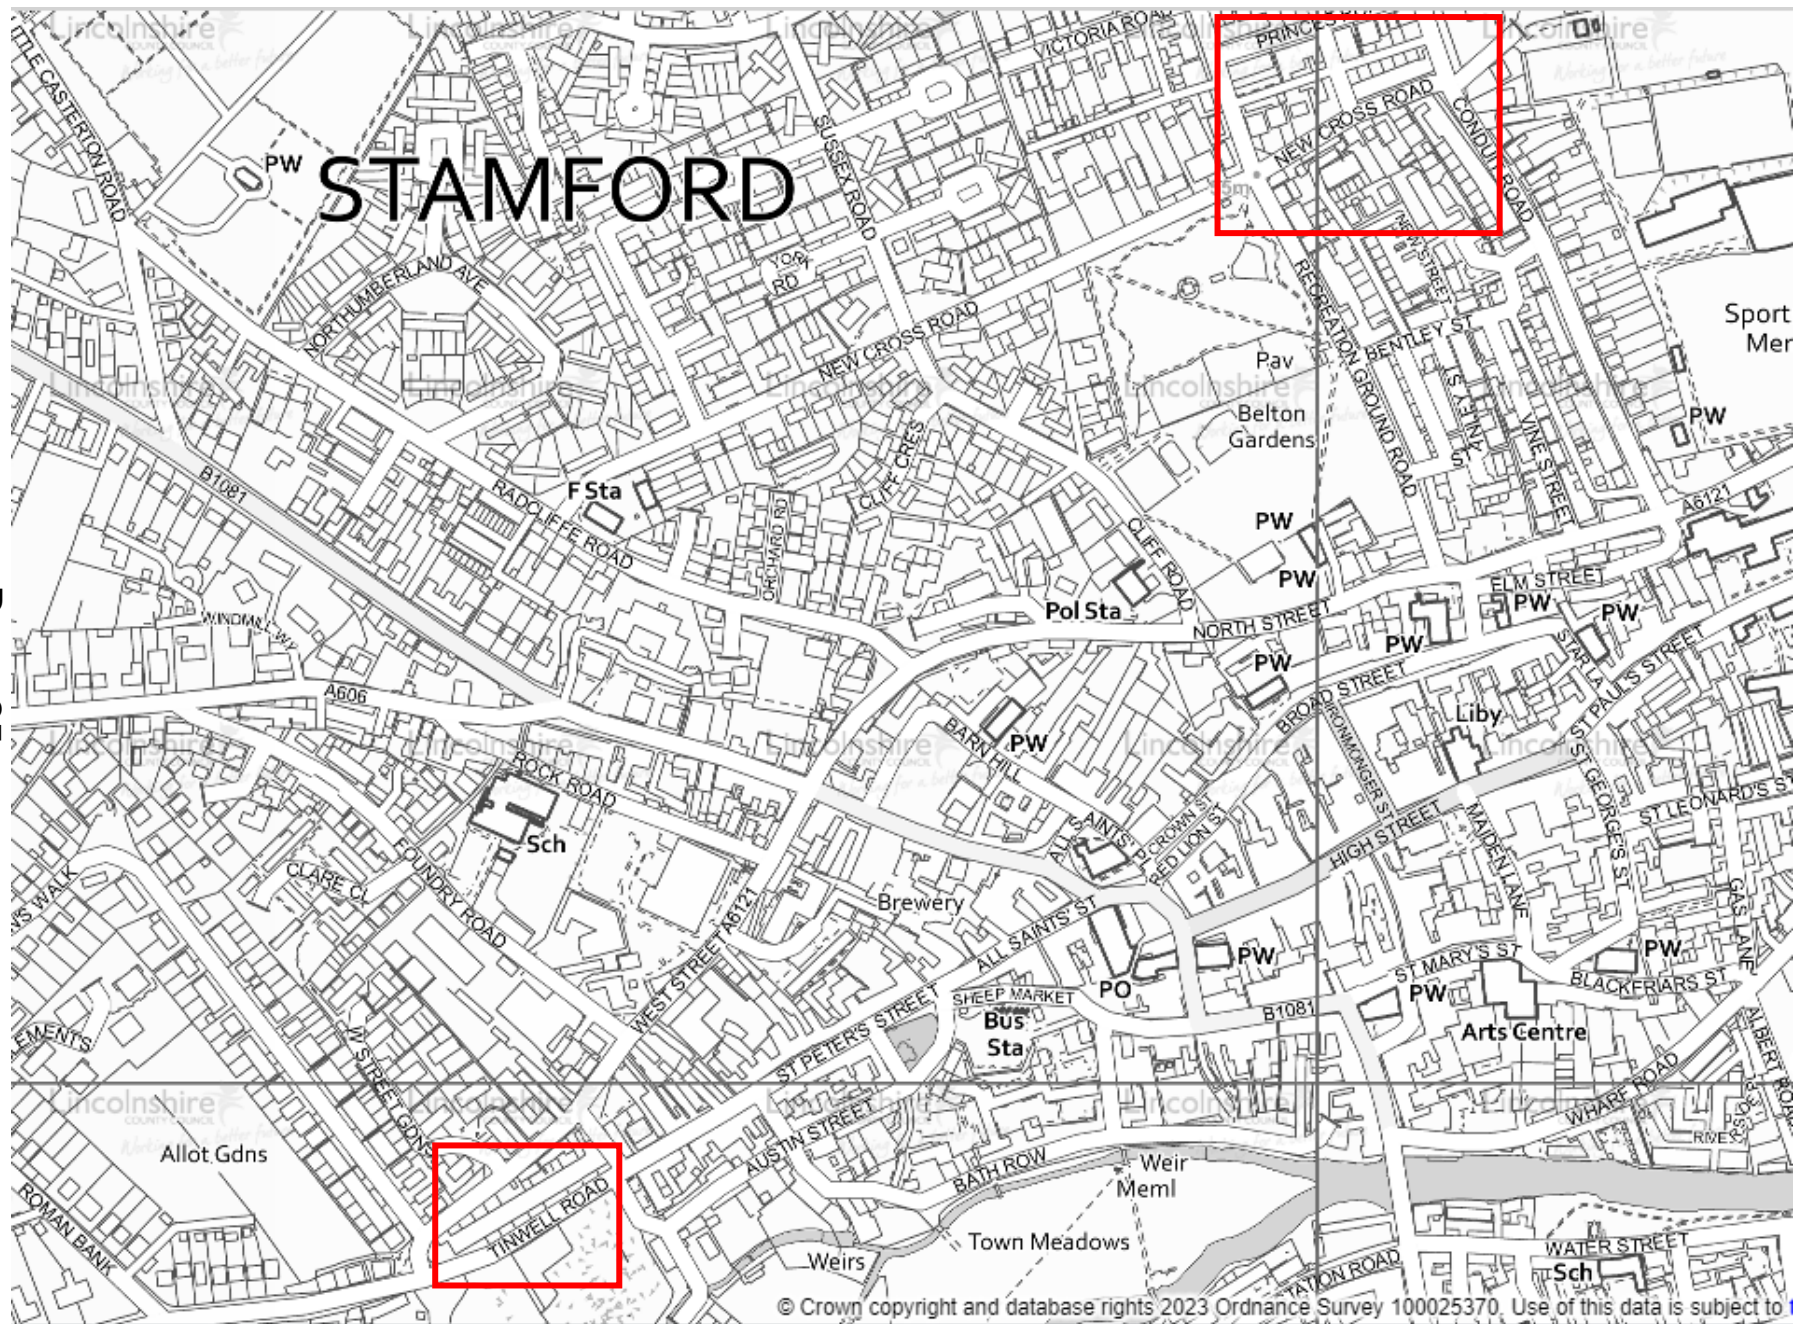

This page is intentionally left blank