



Planning and Regulation Committee


31 July 2023

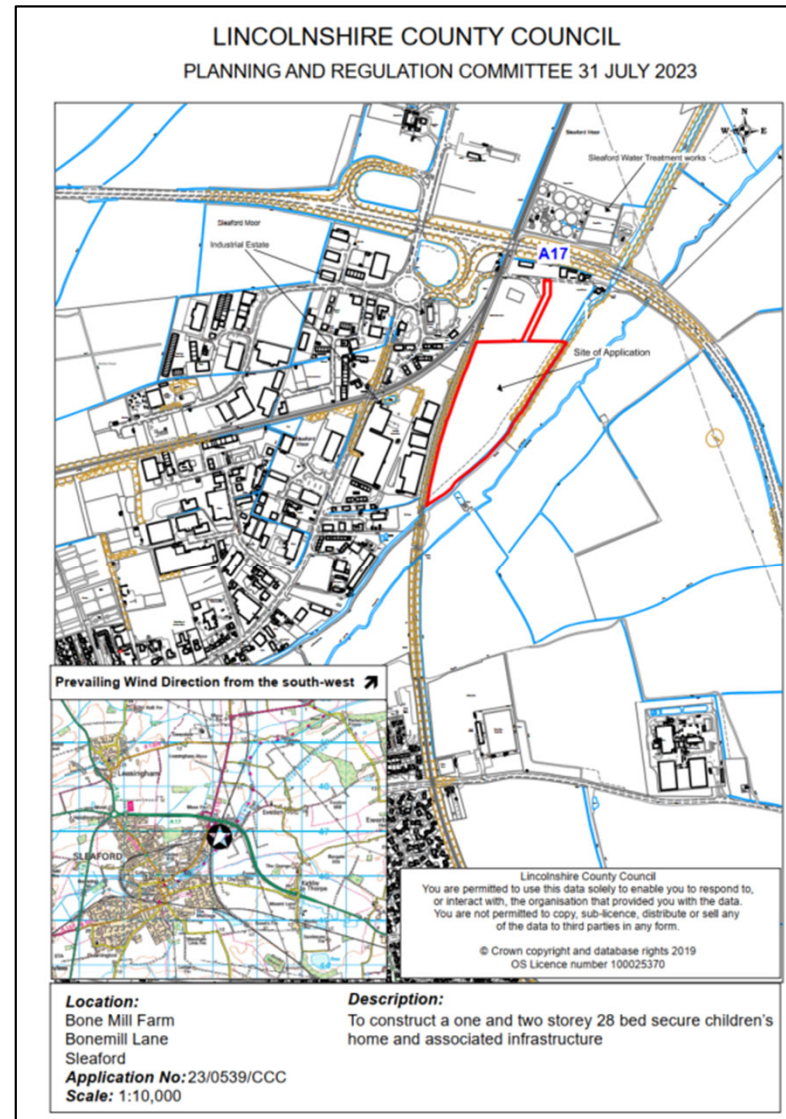


5.1 Sleaford



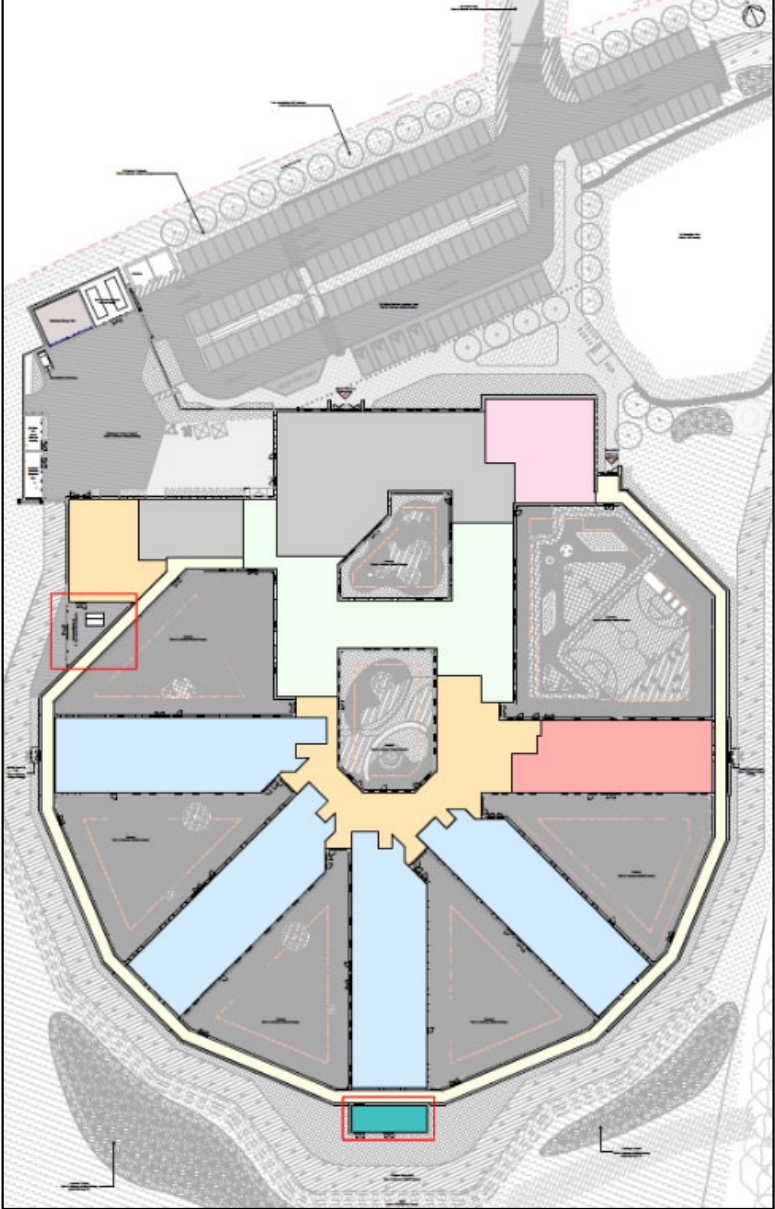


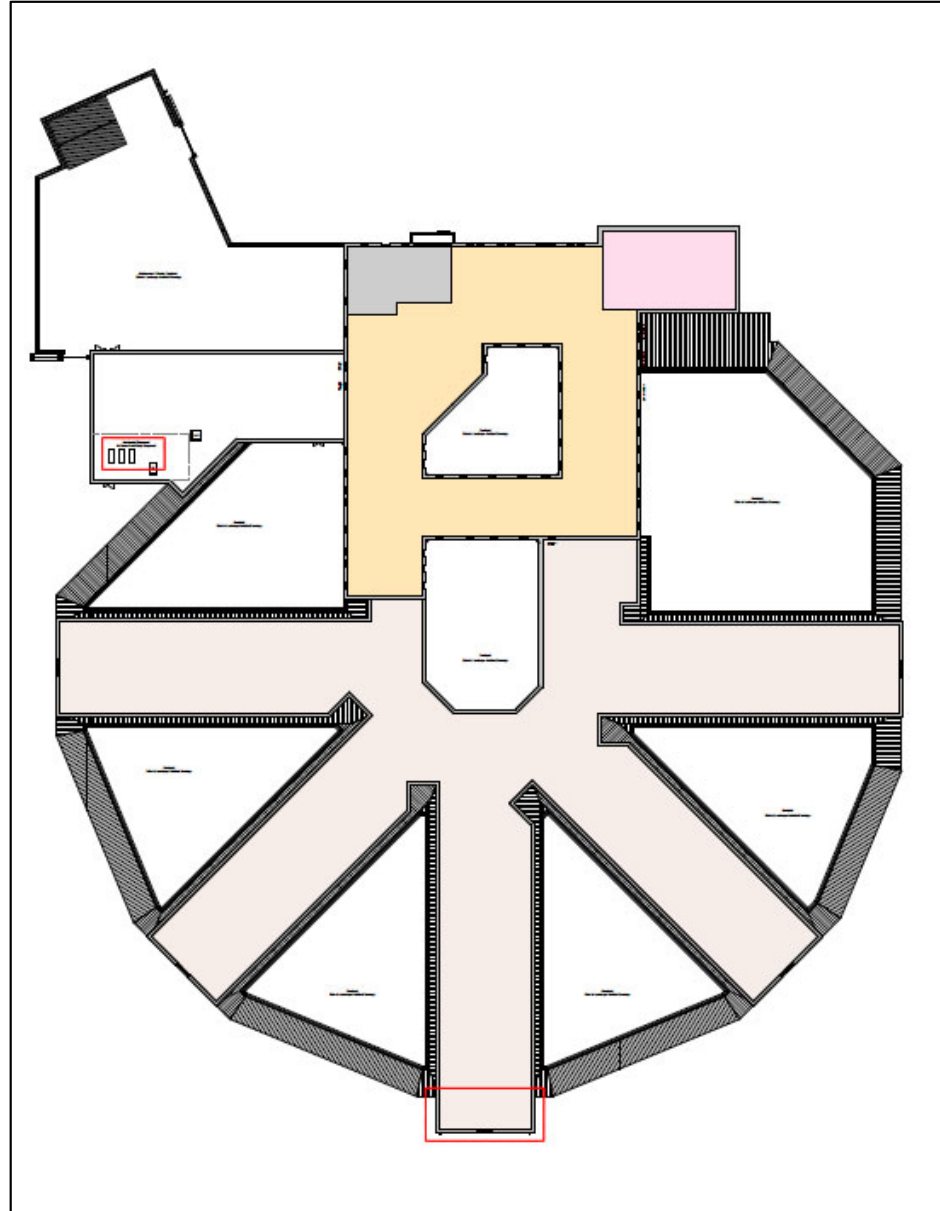

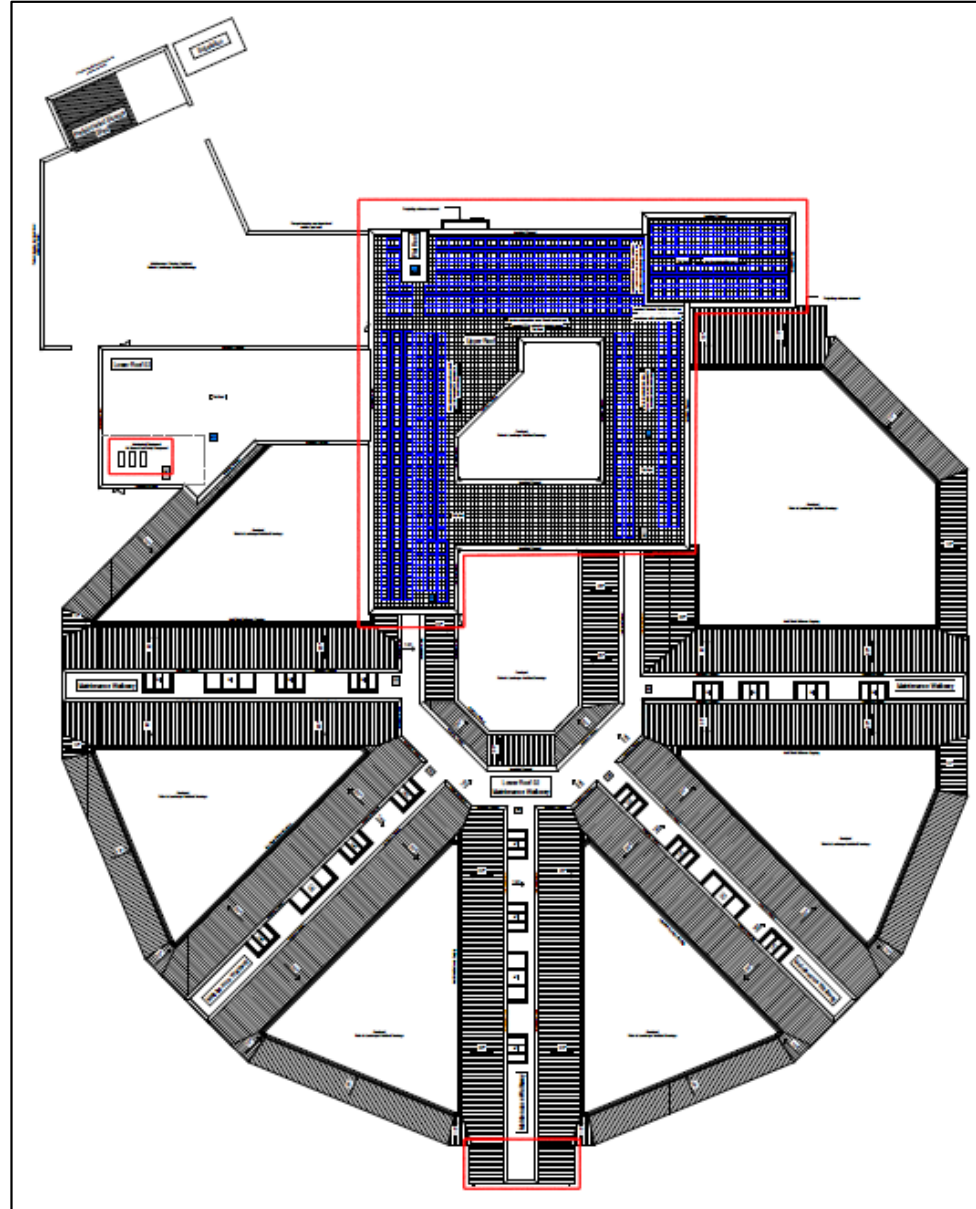





Elevation 1
1:200

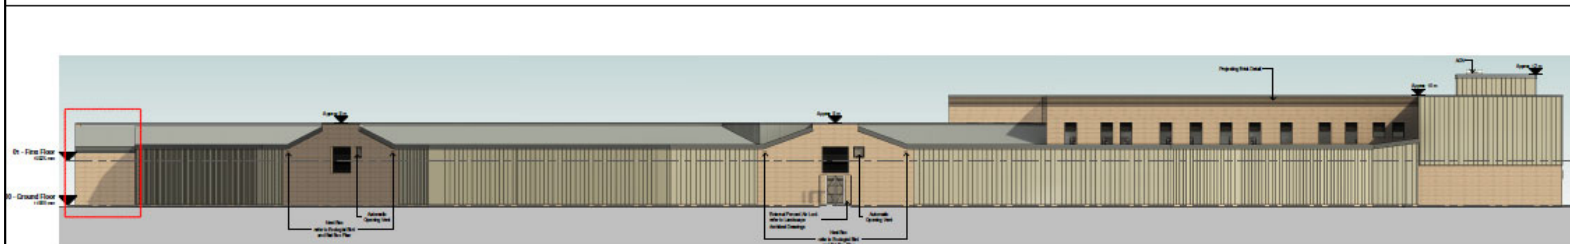

Elevation 2
1:200

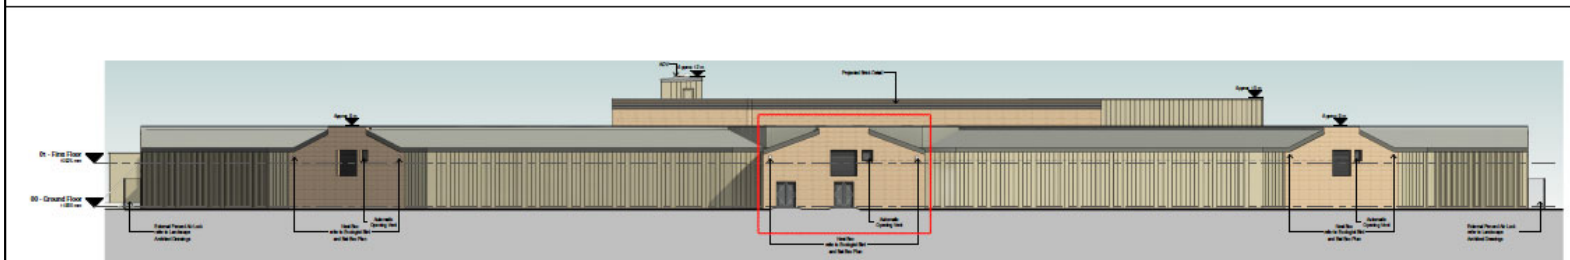

Elevation 3
1:200

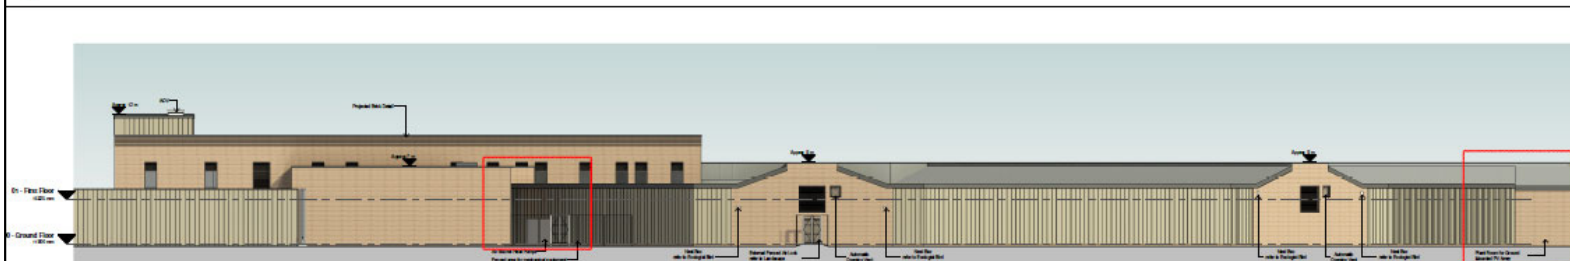

Elevation 4
1:200

