



APPENDIX 1

COPYRIGHT RAMBOLL UK LIMITED. ALL RIGHTS RESERVED. THIS DOCUMENT IS ISSUED FOR THE PARTY WHO COMMISSIONED IT AND FOR THE SPECIFIC PURPOSES CONNECTED WITH THE PROJECT ONLY. IT SHOULD NOT BE RELIED UPON BY ANY OTHER PARTY OR USED FOR ANY OTHER PURPOSE. RAMBOLL ACCEPTS NO RESPONSIBILITY OR LIABILITY WHICH MAY ARISE FROM RELIANCE OR USE OF THIS DOCUMENT OR THE DATA CONTAINED HEREIN BY ANY OTHER PARTY OR FOR ANY OTHER PURPOSE.

- Notes
- Proposed Route of North Hykeham Relief Road, June 2023
 - Central Lincolnshire Local Plan Preferred Route, adopted April 2023
 - Lincolnshire County Council Preferred Route, adopted December 2006

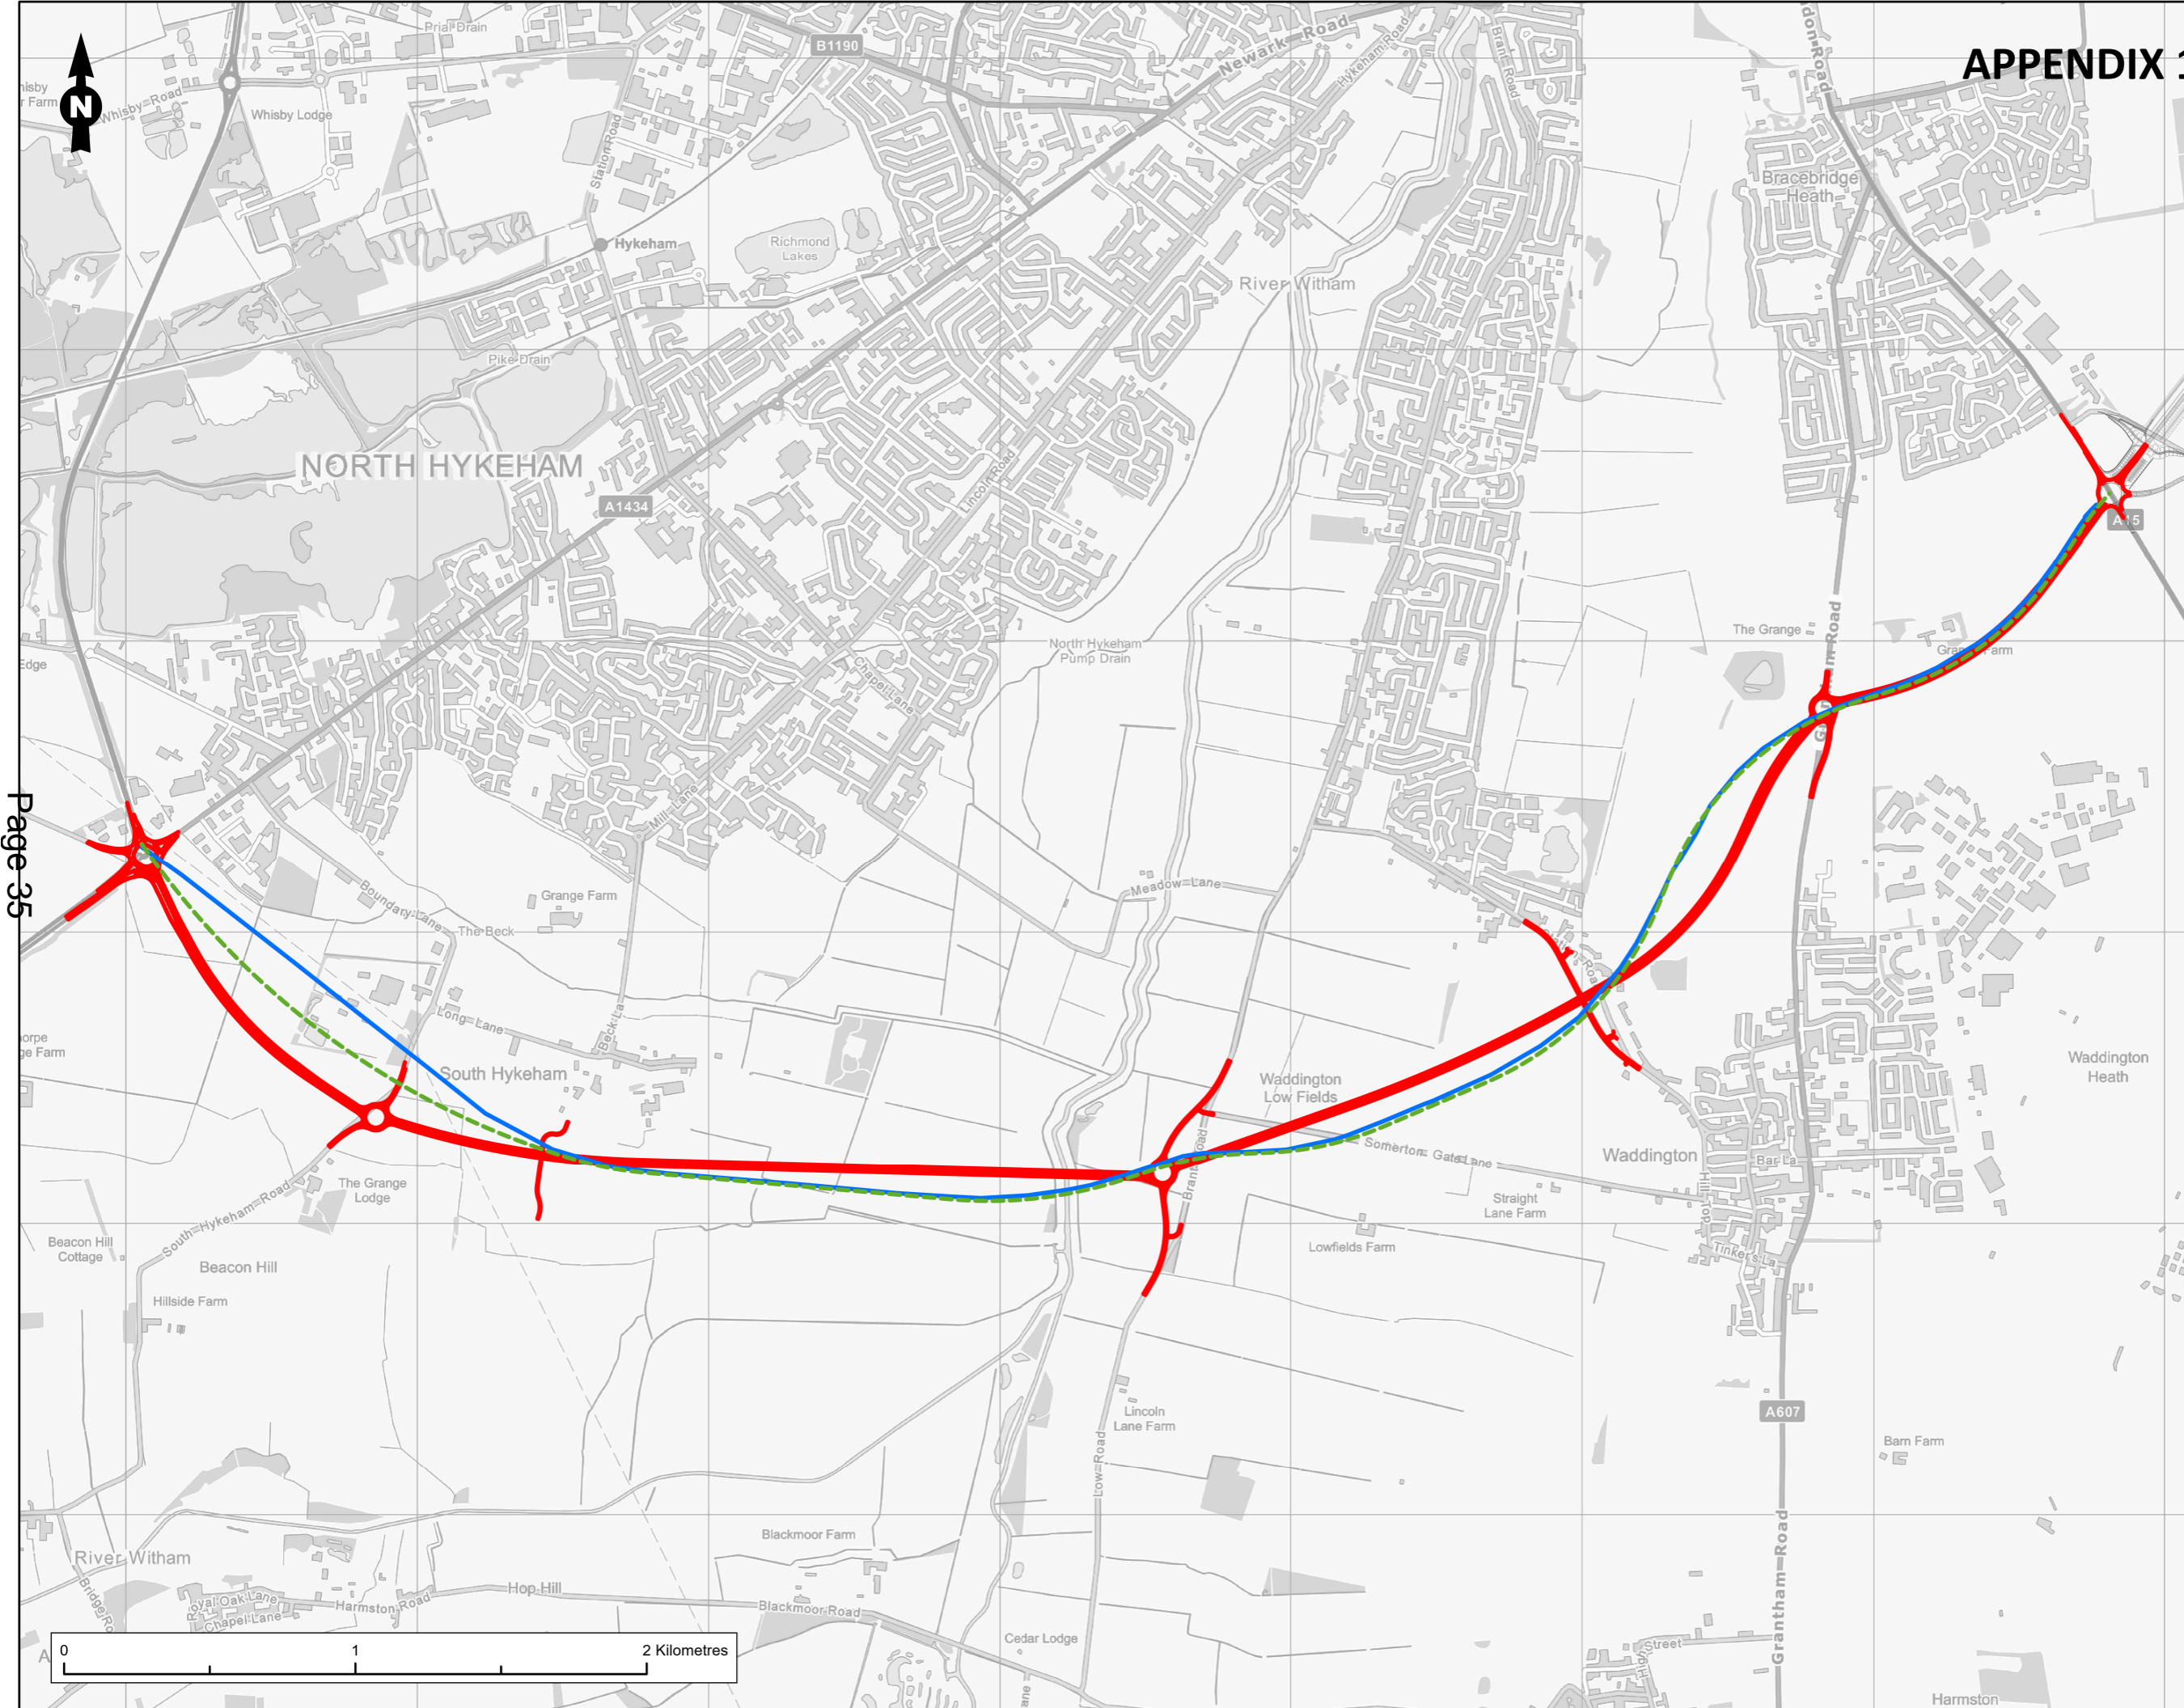

Page 35

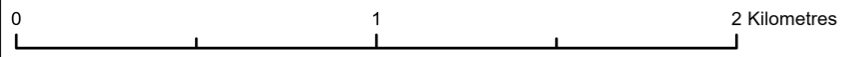

FIRST ISSUE			
P01	MFT	BW	04/07/2023
Rev	Description	Drawn	Checked
S4	Suitable For Review And Authorisation	Approved	Date
Project Name: NORTH HYKEHAM RELIEF ROAD			
Project Location Plan			
Project Client: Lincolnshire County Council <i>Working for a better future</i>			
Project Contractor: Balfour Beatty			
Project Designer: RAMBOLL www.ramboll.co.uk			
Drawing Title: Proposed North Hykeham Relief Road Routes			
Project No:	Scale (GA):	Drawn:	Date:
1620013942	1:21,000	MFT	Jul 2023
Drawing No:	Rev:	P01	
NHRR-RAM-GEN-HYKE-MP-VT-00068			

Appendix A

This page is intentionally left blank