


Humberston Bridleway Project - Southern End

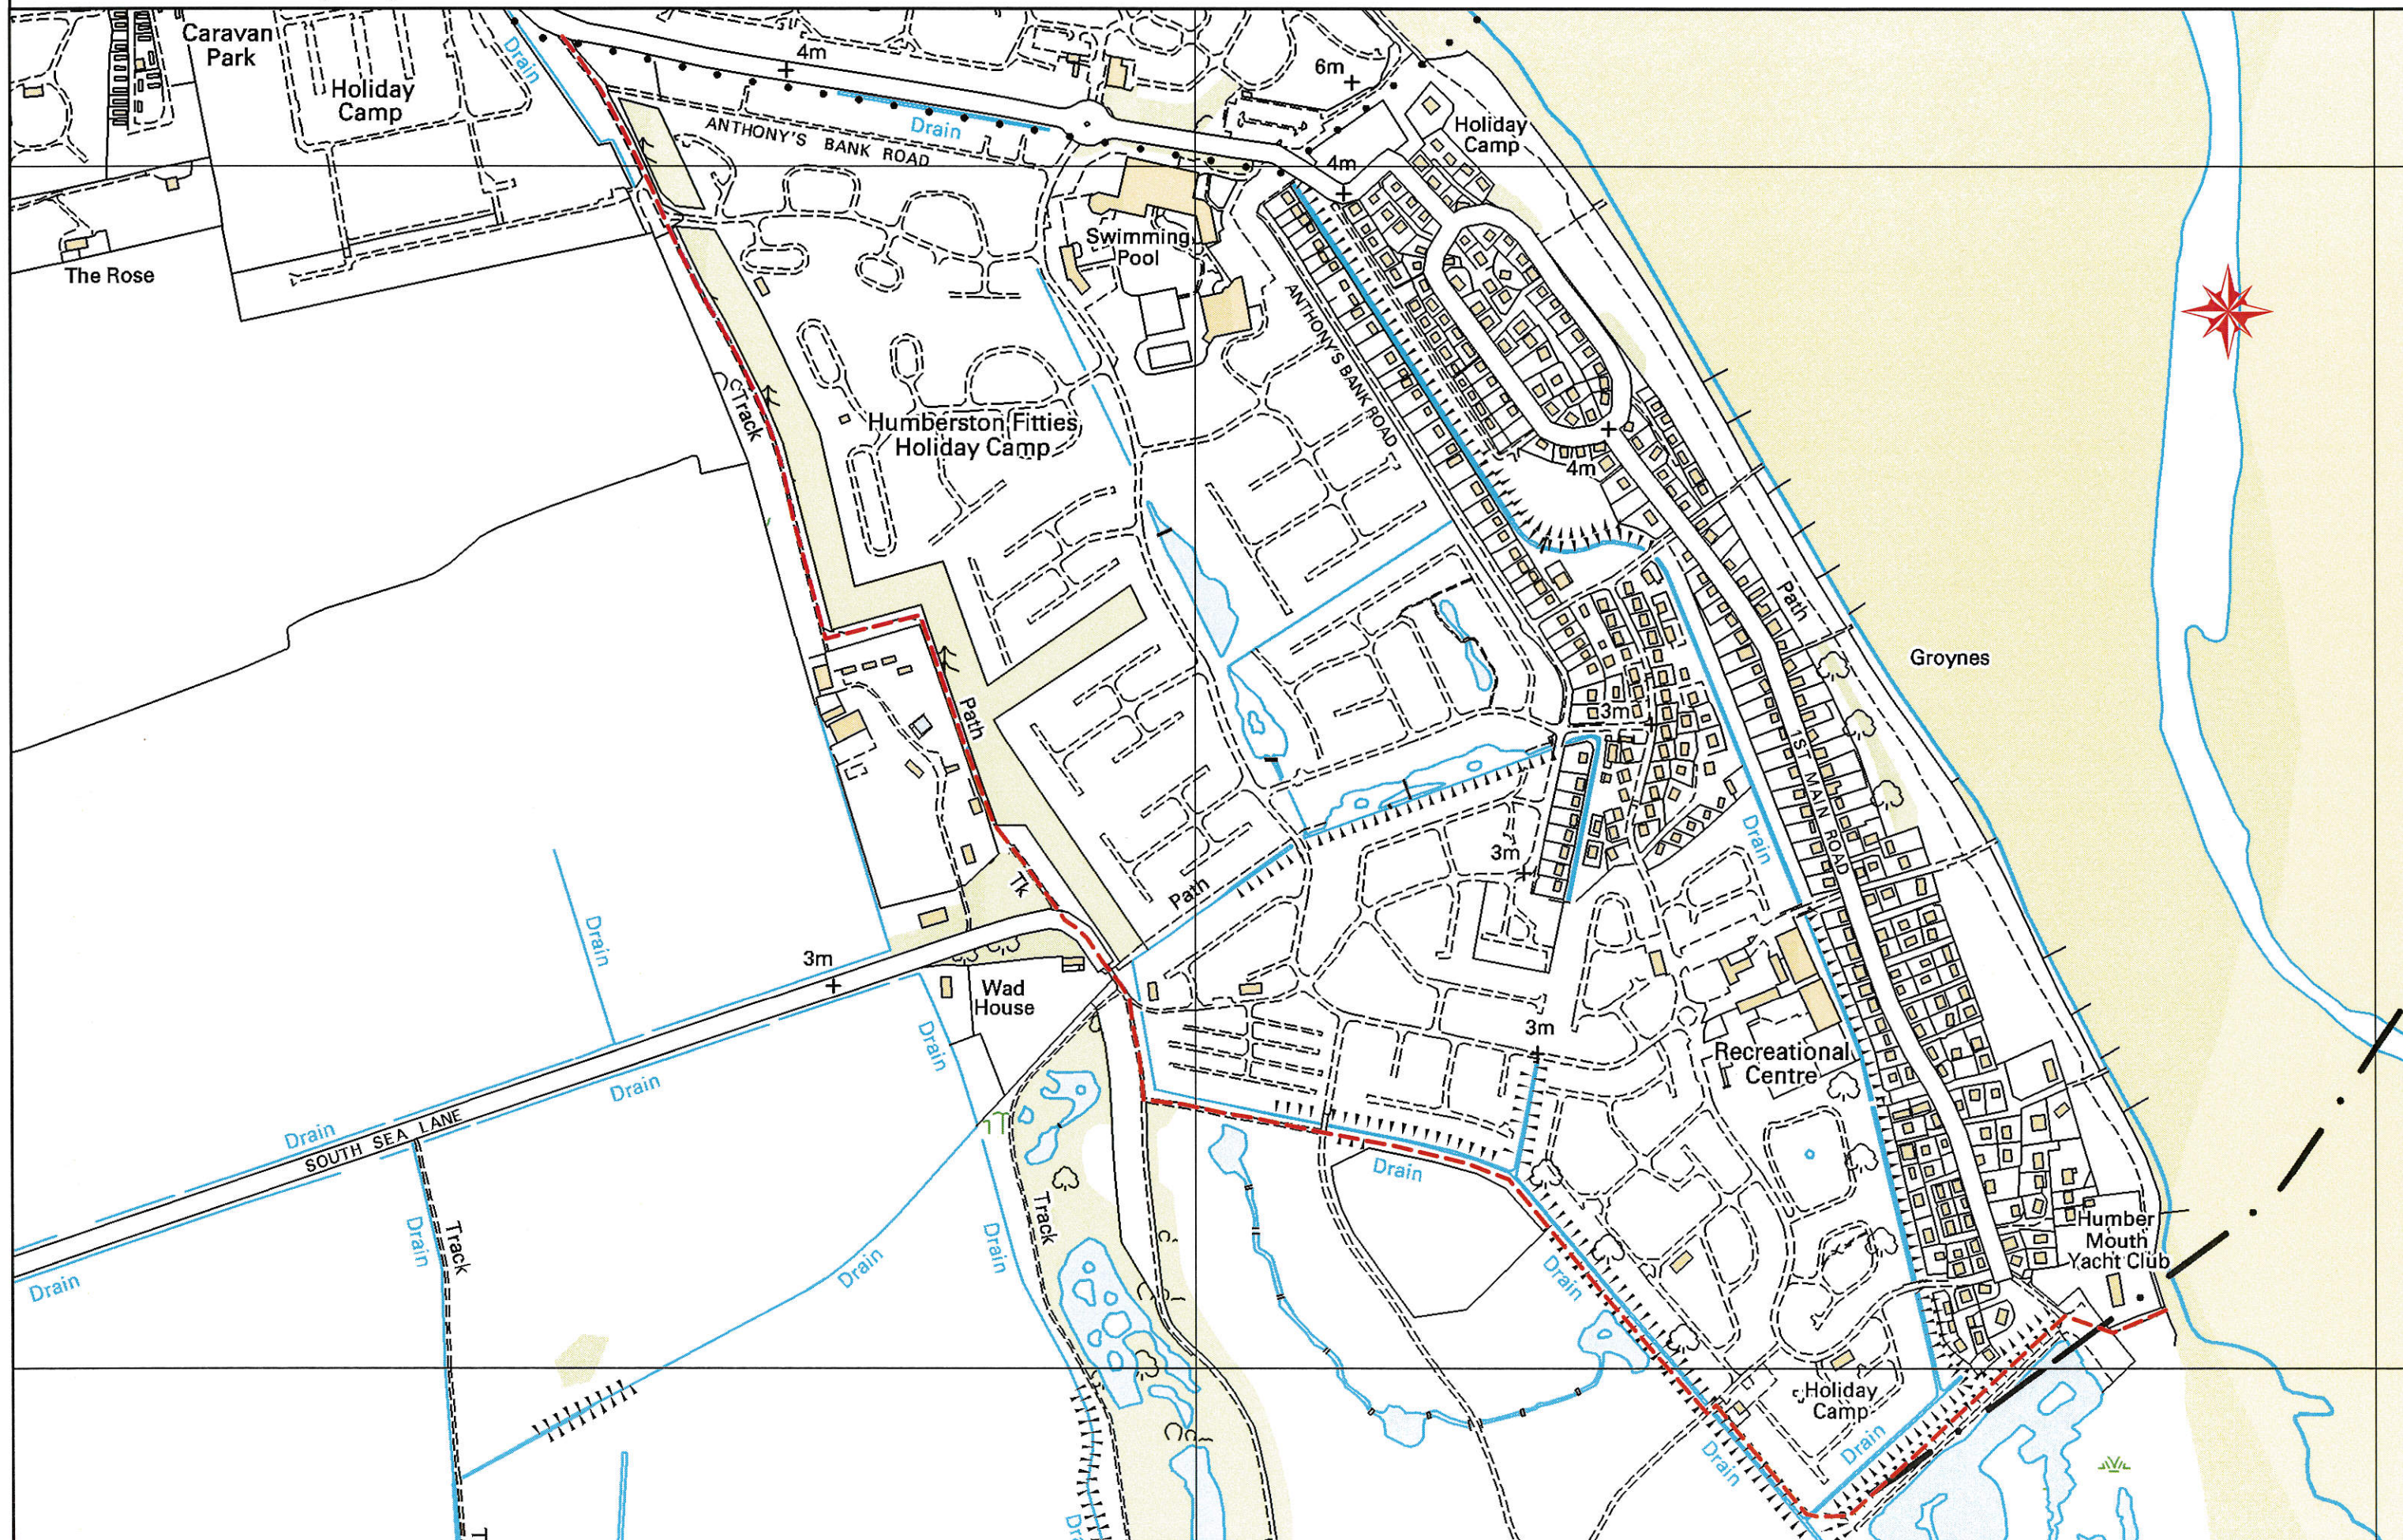

North East Lincolnshire Council
 Civic Offices
 Knoll Street
 Cleethorpes, DN35 8LN

This product includes mapping data licensed from Ordnance Survey with the permission of the Controller of HMSO.
 © Crown copyright 2014.
 All rights reserved. Licence number 100020759

Details Plotting in MapInfo made easier			Rev No.	
Drawn By hardyn	Scale 1:5000	Date 25/02/2014		
File / Pathname / Project / Drawing No.				

www.nelincs.gov.uk