



THIS DRAWING IS THE PROPERTY OF MOUCHEL BUSINESS SERVICES. COPYRIGHT IS RESERVED BY THEM AND THE DRAWING IS ISSUED ON THE CONDITION THAT IT IS NOT COPIED, REPRODUCED, RETAINED, OR DISCLOSED TO ANY UNAUTHORISED PERSON, EITHER WHOLLY OR IN PART WITHOUT THE CONSENT IN WRITING OF MOUCHEL BUSINESS SERVICES.

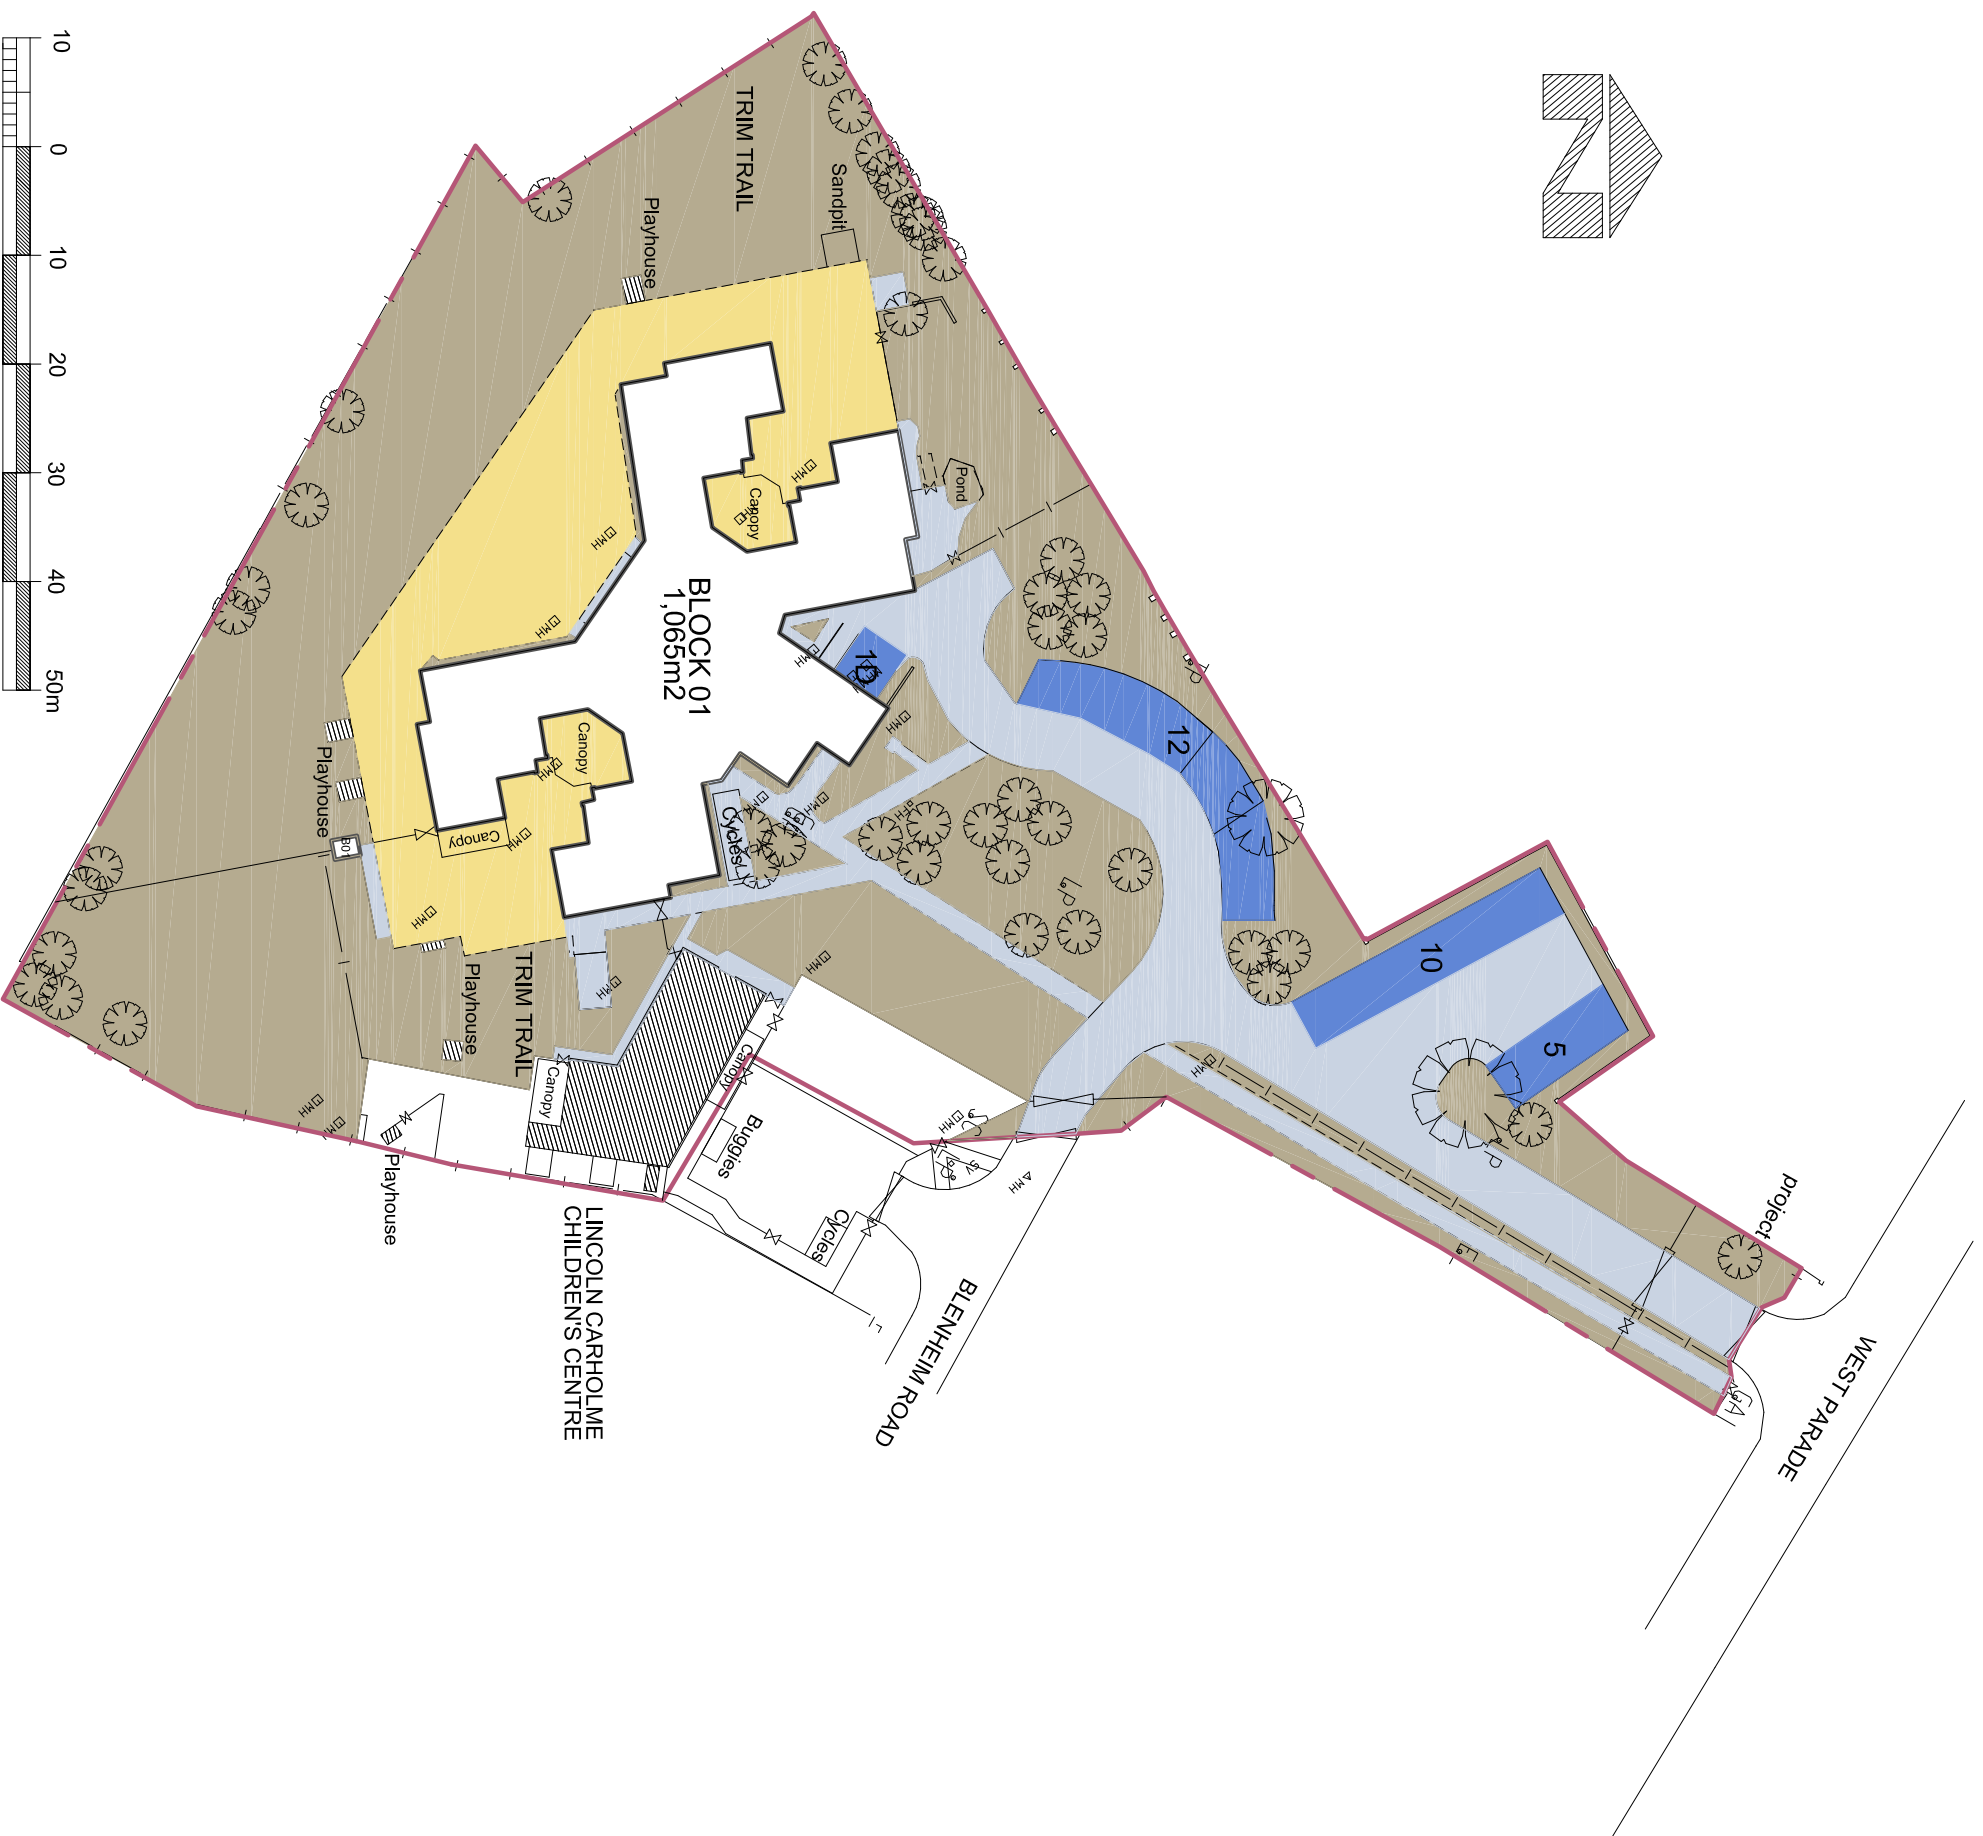

- HARD SURFACE
1,101m²
- SOFT LANDSCAPE
4,576m²
- ACCESS & PATHS
1,426m²
- CAR-PARKING
382m²
- G.I.A.
1,065m²
- SITE AREA
9,100m²

Rev.	Date	Description	By	Checked By

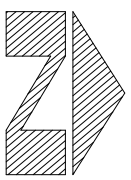

Client:
MOUCHEL PROPERTY RECORDS

Project:
Lincoln St Faith's CE Infant School, West Parade
L0011

Drawing Title:
AMP Plan
925/3108

Drawn By: JDH
Checked By:

Scale: N.T.S.
Date: March 2012

Project No.: **Drawing No.:** **Revision:**

Drawing Status:

