


APPENDIX A

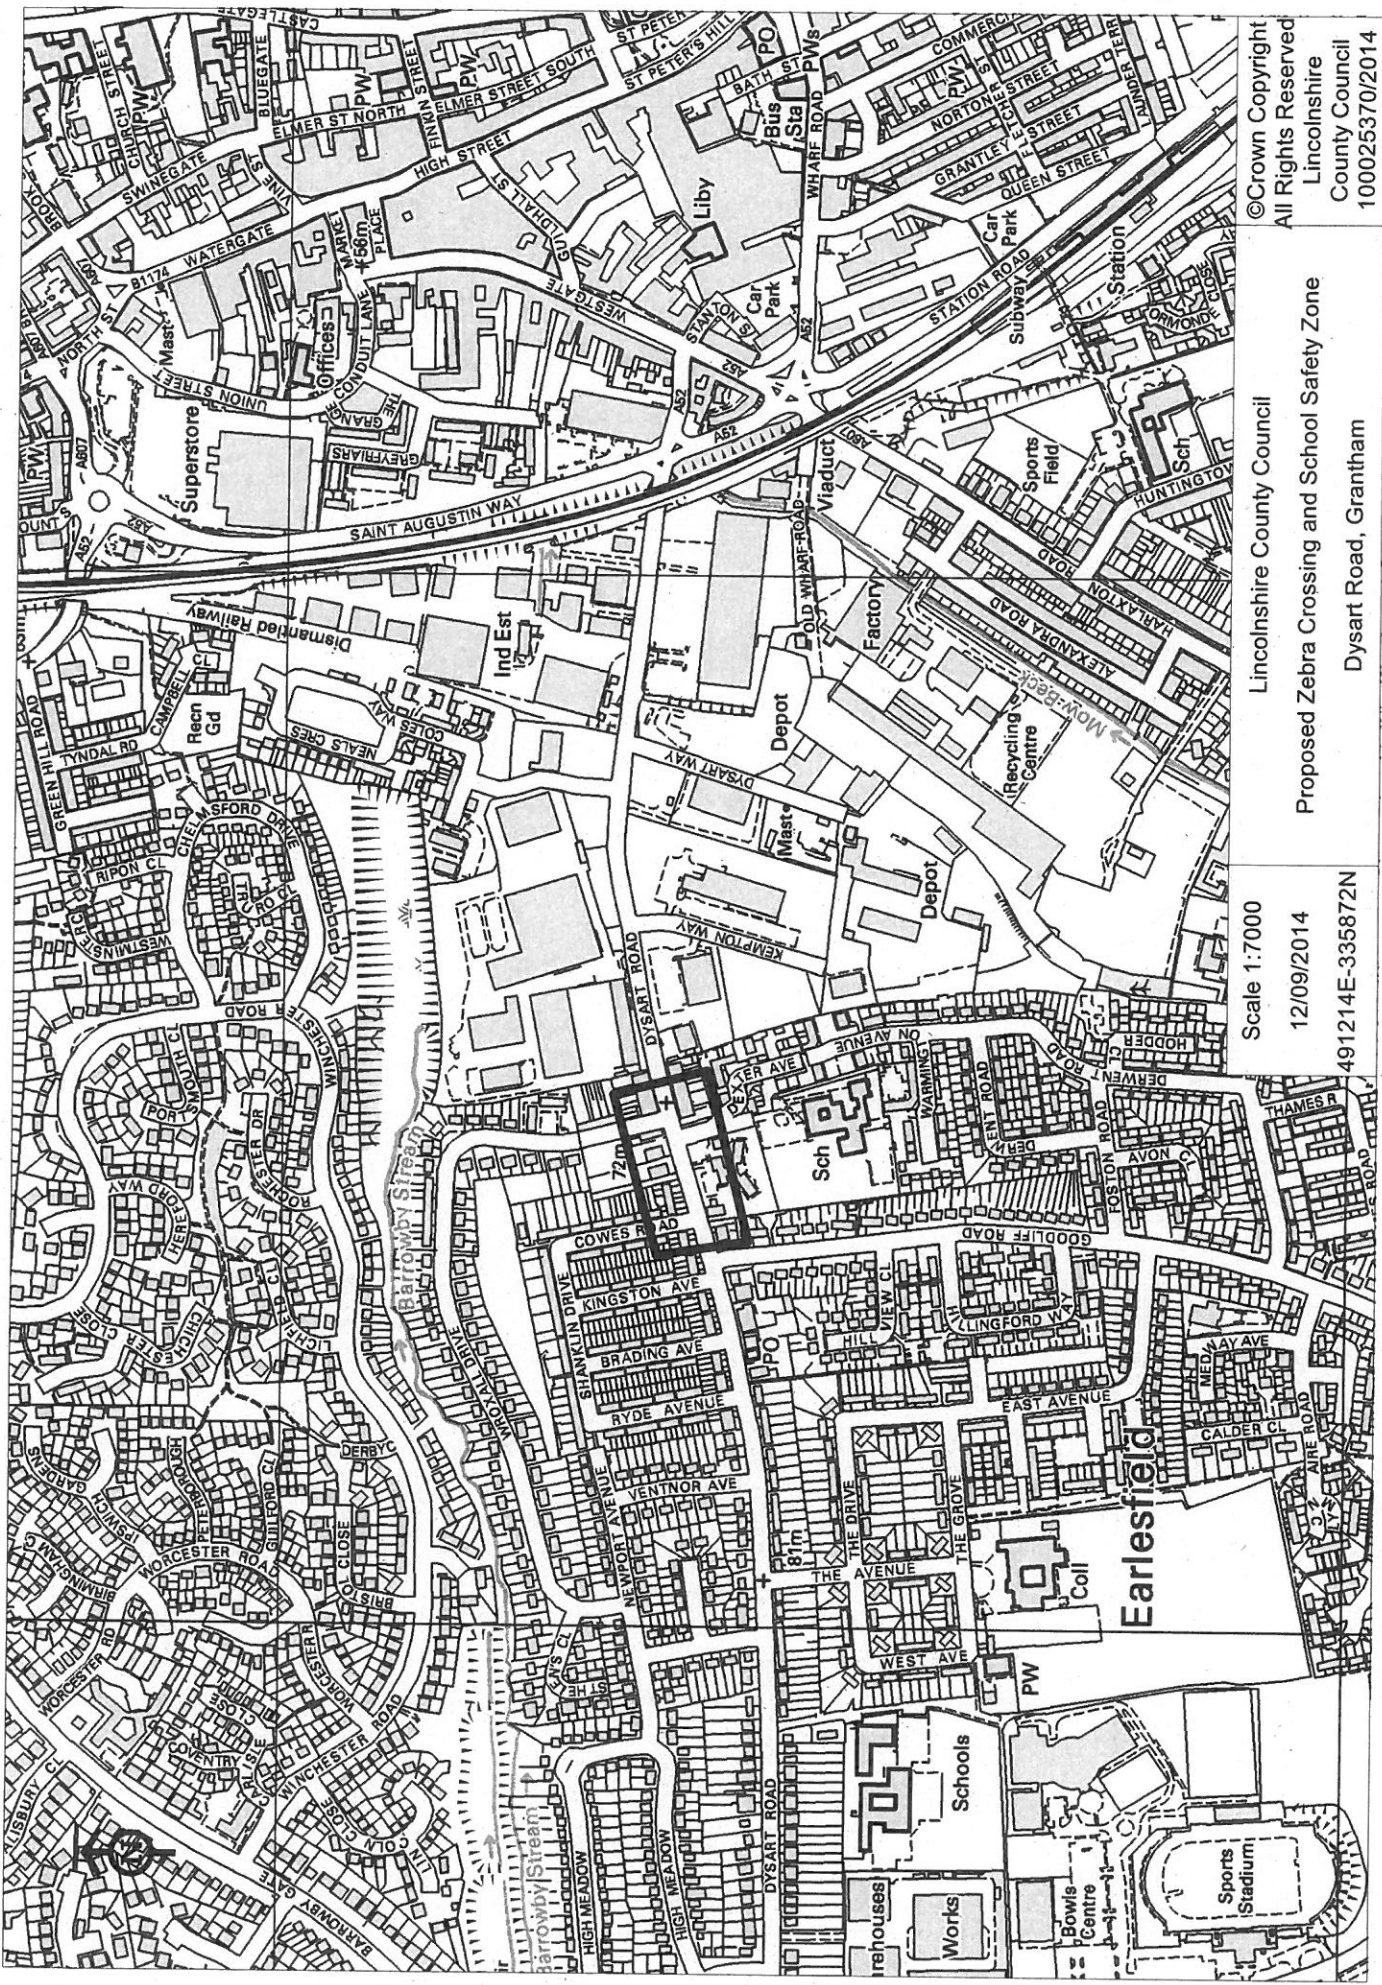

© Crown Copyright
All Rights Reserved
Lincolnshire
County Council
100025370/2014

Lincolnshire County Council
Proposed Zebra Crossing and School Safety Zone
Dysart Road, Grantham

Scale 1:7000
12/09/2014
491214E-335872N