


APPENDIX B

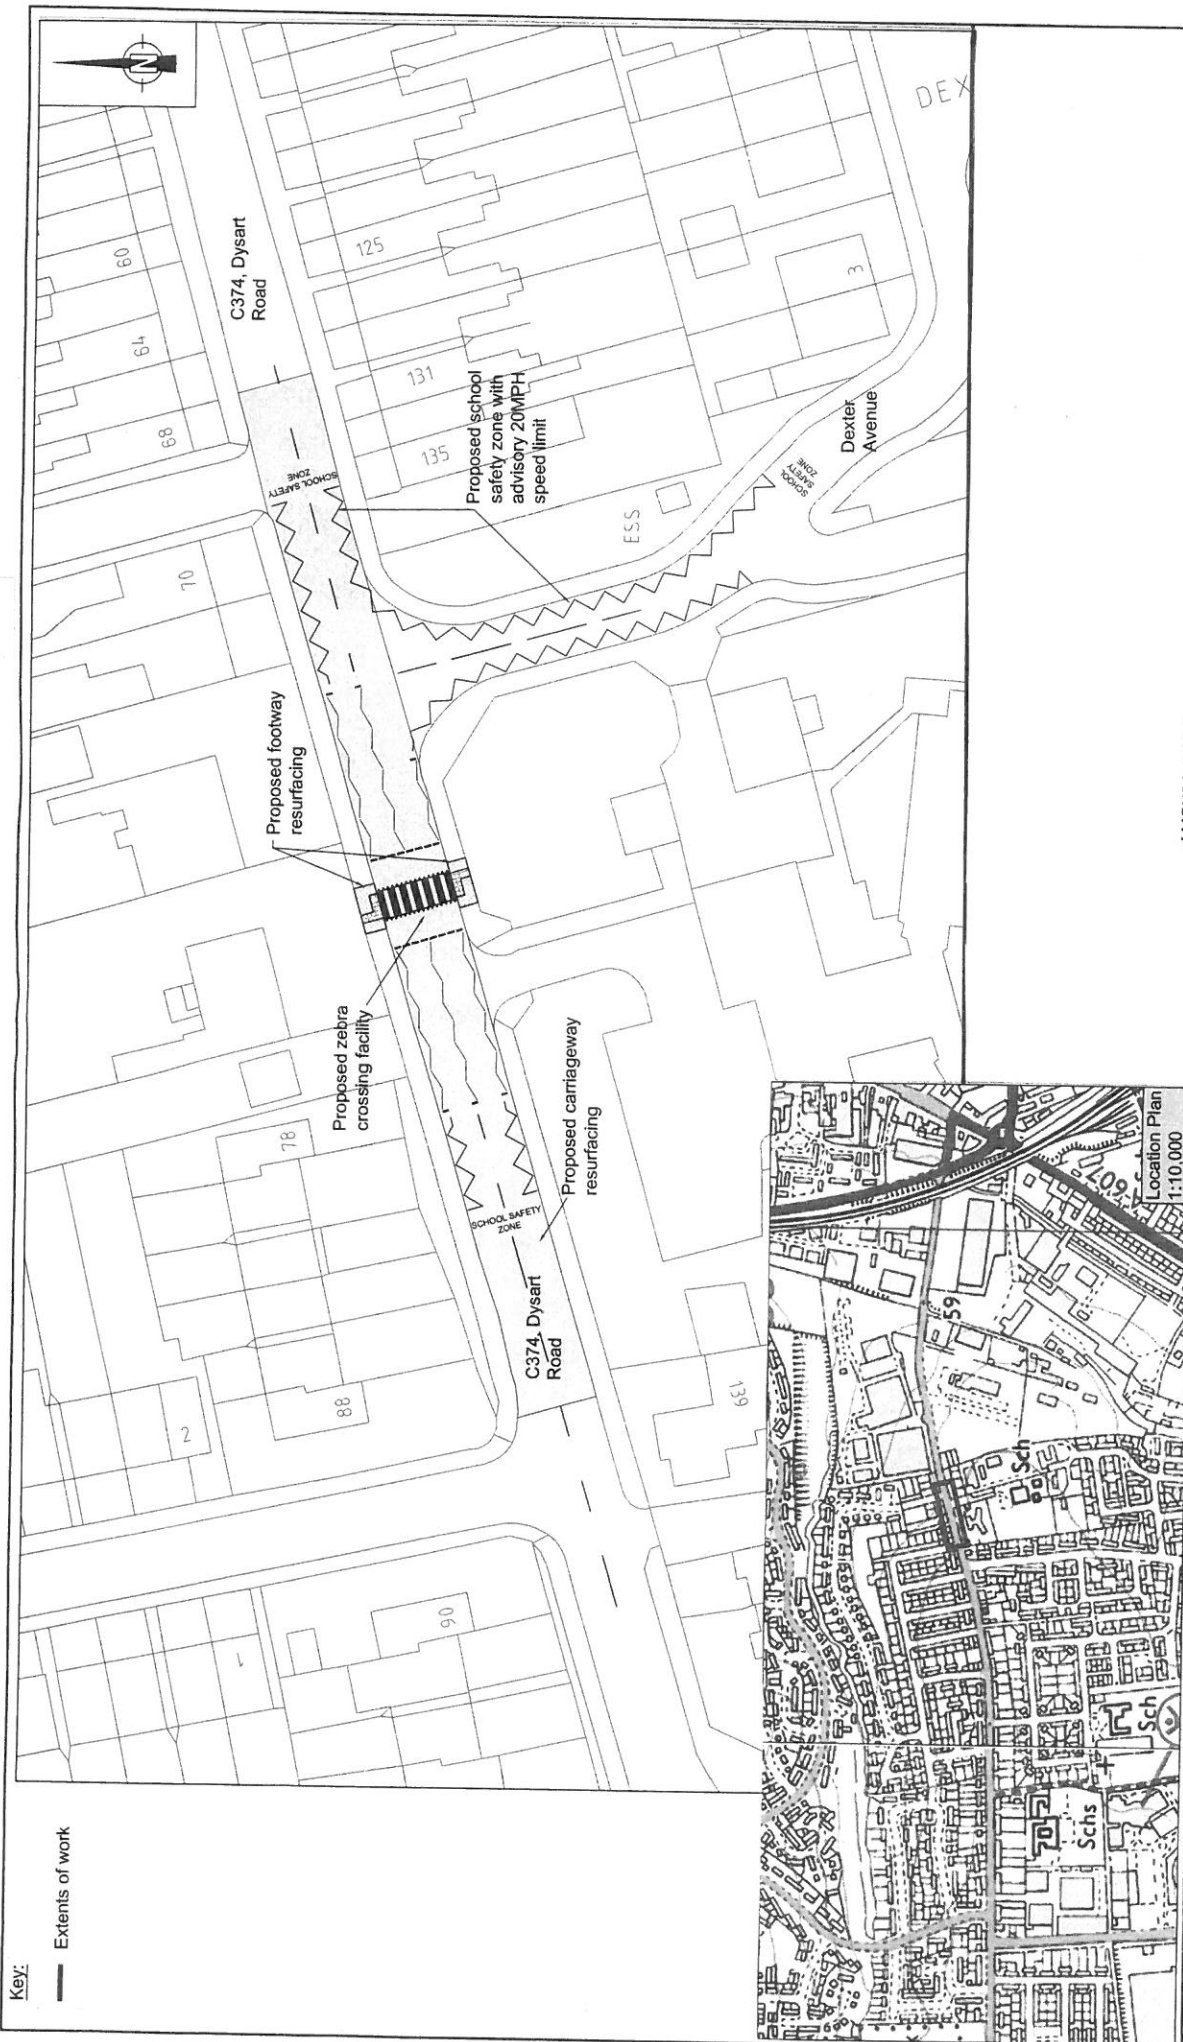

Lincolnshire COUNTY COUNCIL		HIGHWAYS AND PLANNING DIRECTORATE B THOMPSON DIVISIONAL HIGHWAYS MANAGER SOUTH KESTIVEN AND SLEAFORD DIVISION COUNTY OFFICES ANNEX C, EASTGATE SLEAFORD NG34 7EB		SCALE 1:500		FILE CORR. SEC.		SURVEYED DRAWN TRACED		BY MB 9/14		DATE	
D 1 0 2 9 6 1 6 8				AMENDMENTS				DRAWING NUMBER					
PROPOSED ZEBRA CROSSING AND SCHOOL SAFETY ZONE													
ISAAC NEWTON SCHOOL DYSART ROAD, GRANTHAM													