




# 4.1 Leverton



LINCOLNSHIRE COUNTY COUNCIL  
PLANNING AND REGULATION COMMITTEE 25 JULY 2022

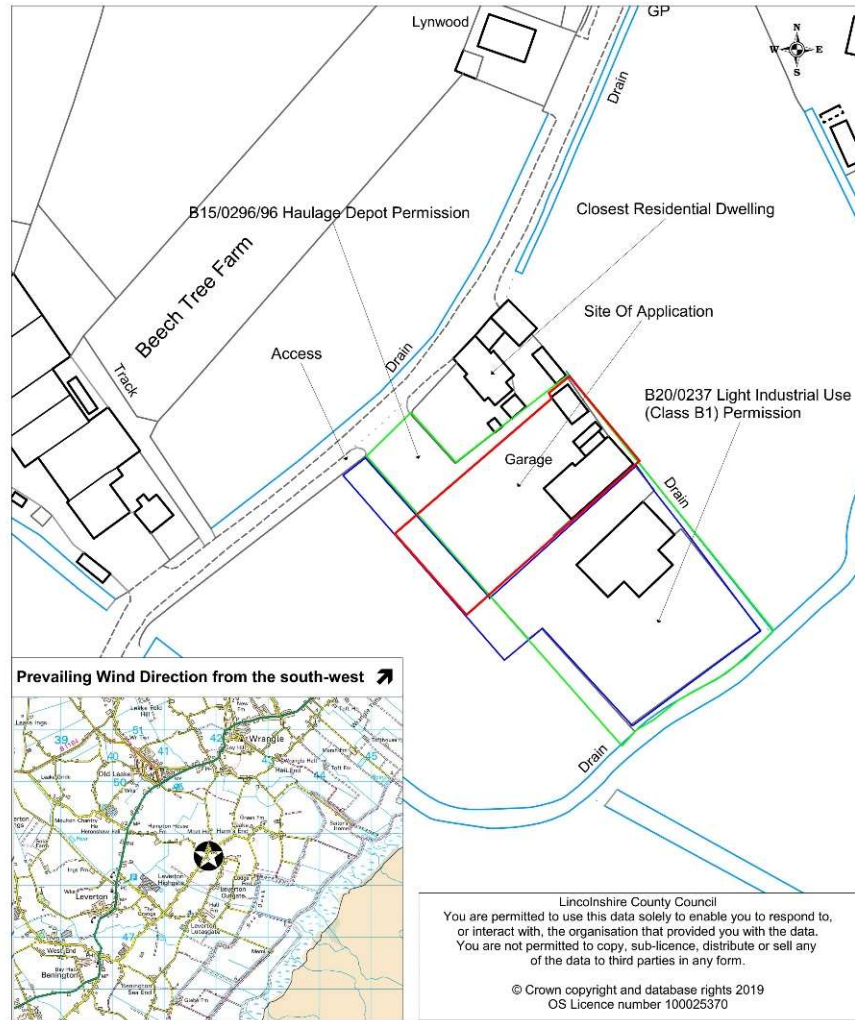

**Location:**  
V.W. Breakers UK Ltd  
The Old Smithy  
Highgate, Leverton  
**Application No:** B/22/0201  
**Scale:** 1:1250



For change of use from Use Class B1/haulage depot to end of life vehicles (ELV) dismantling facility

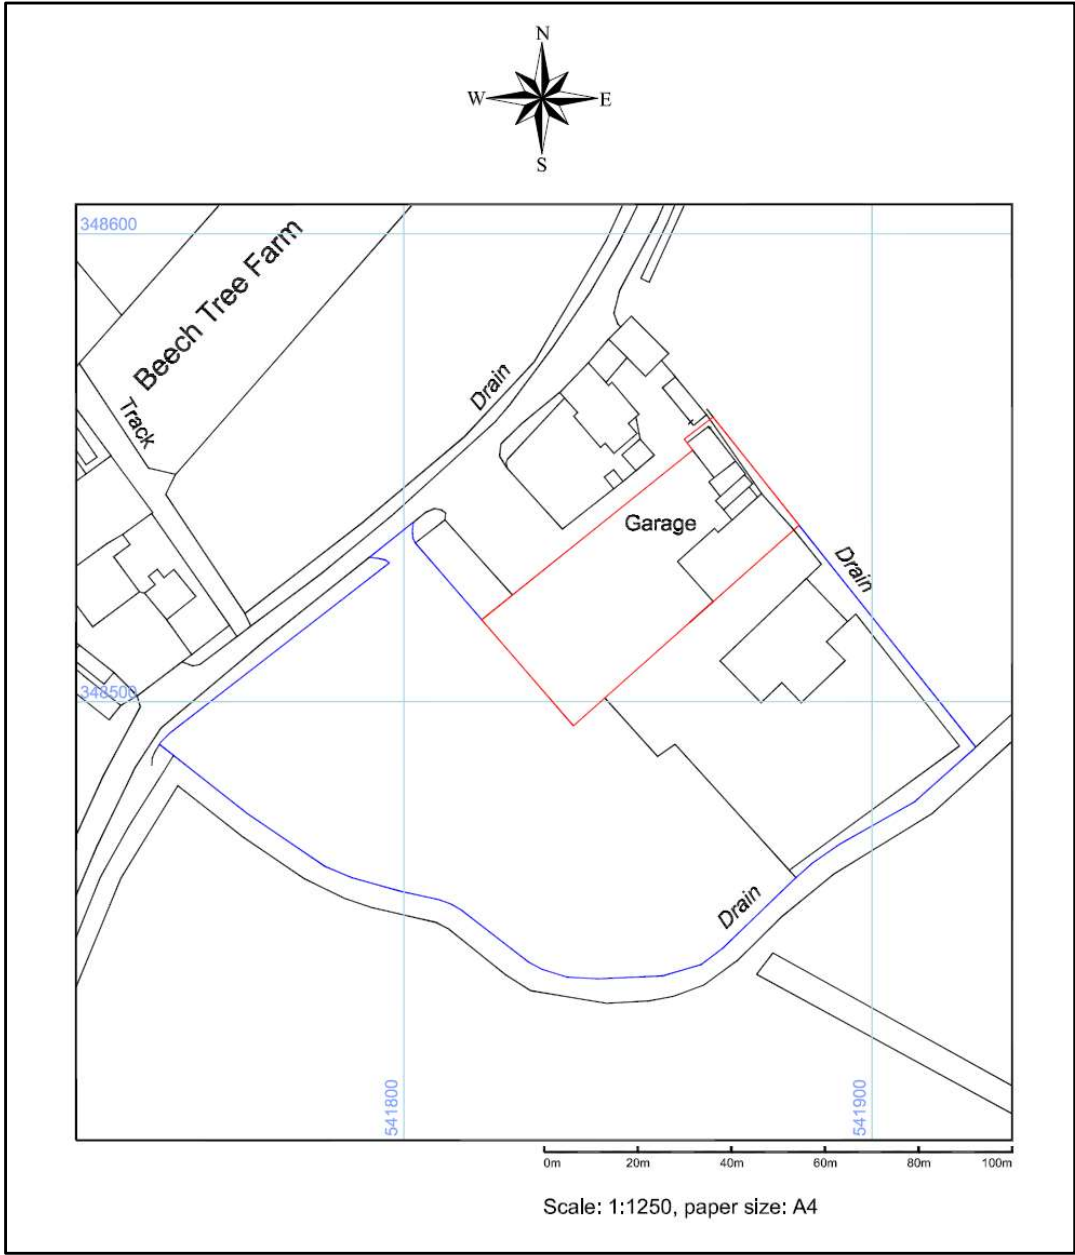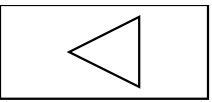


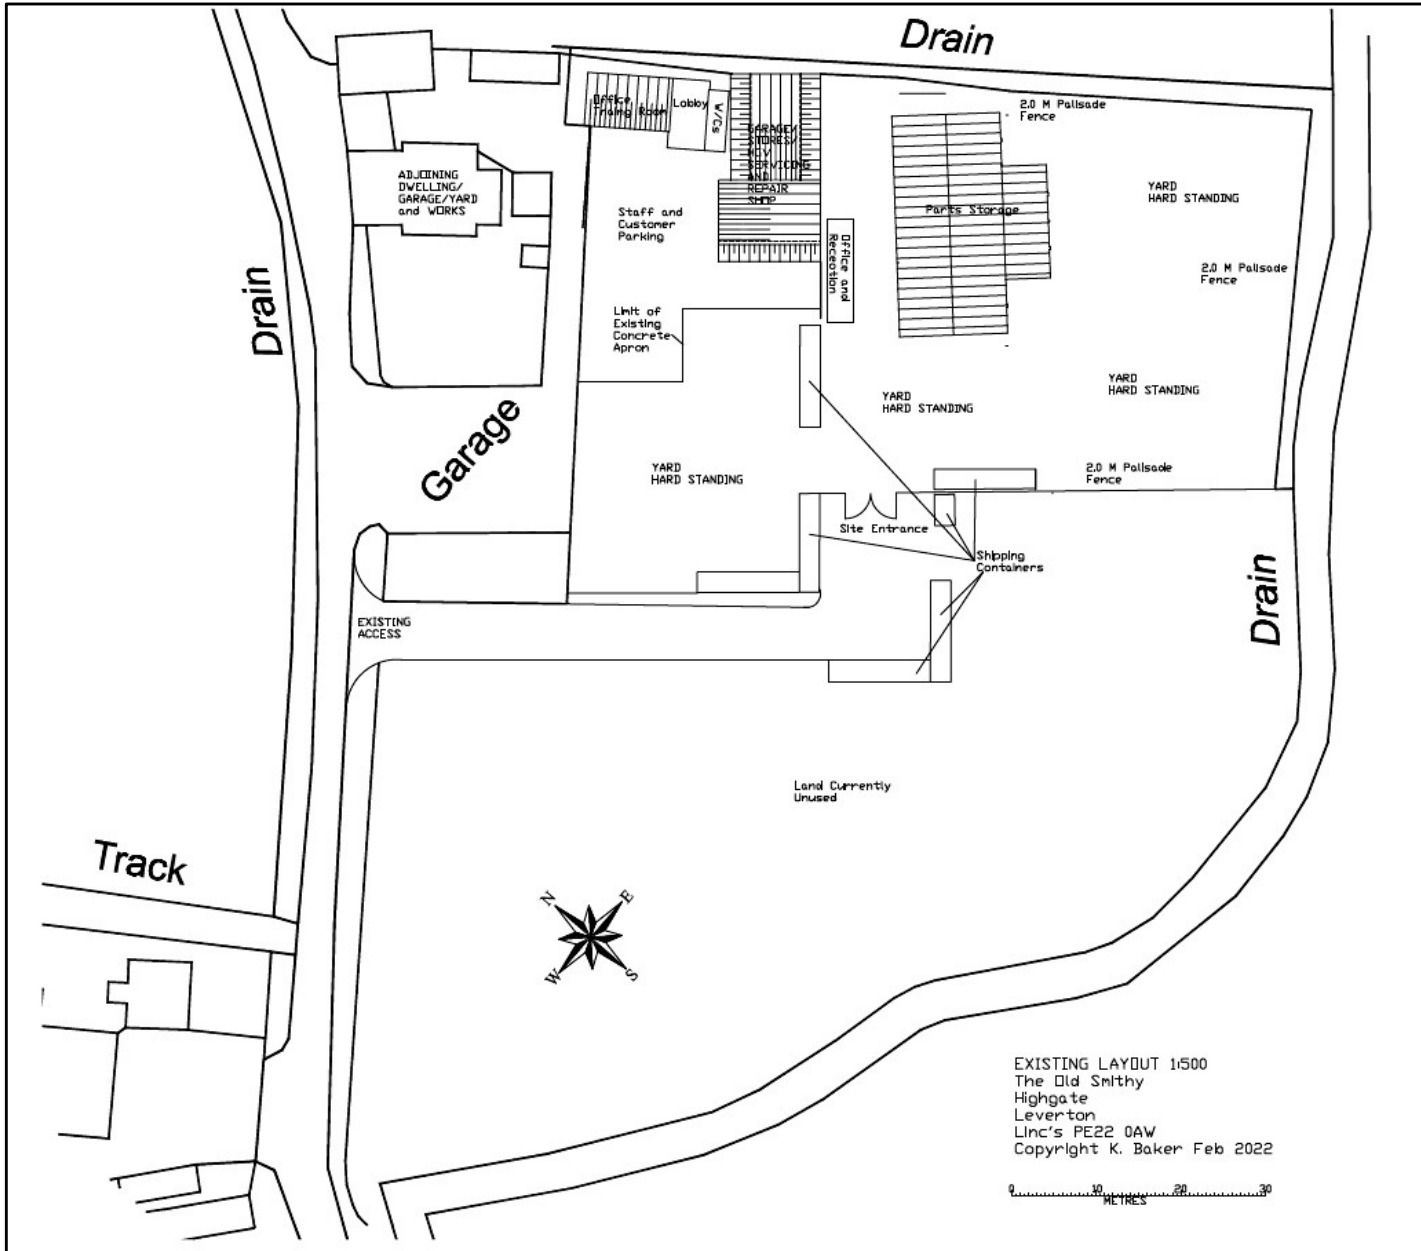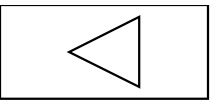


EXISTING LAYOUT 1:500  
The Old Smithy  
Highgate  
Leverton  
Linc's PE22 0AW  
Copyright K. Baker Feb 2022


0 10 20 30  
METRES

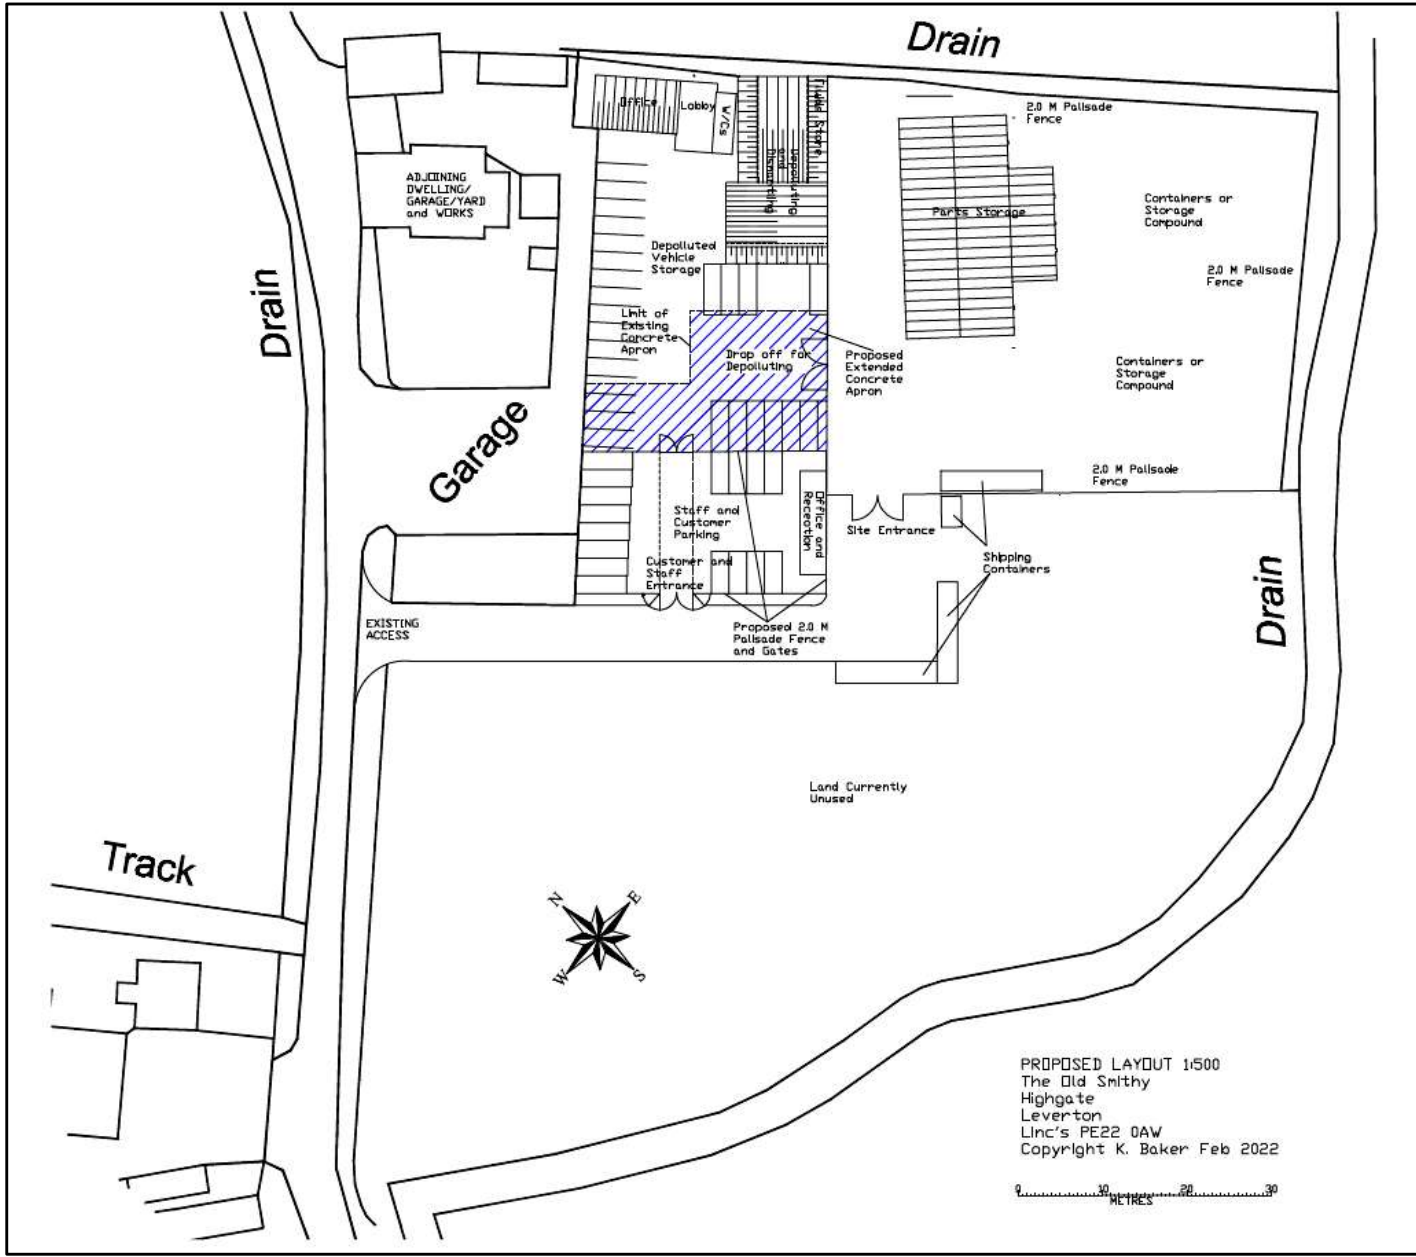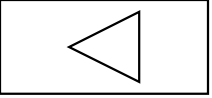

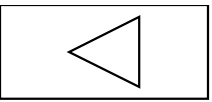


10/05/2022

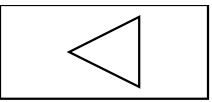


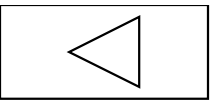

10/05/2022

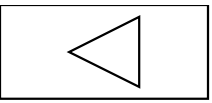



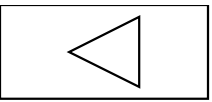

This page is intentionally left blank