


# APPENDIX A - LOCATION PLAN

## The Beer and Bean, Sleaford - location plan

Application for a Pavement Cafe Licence

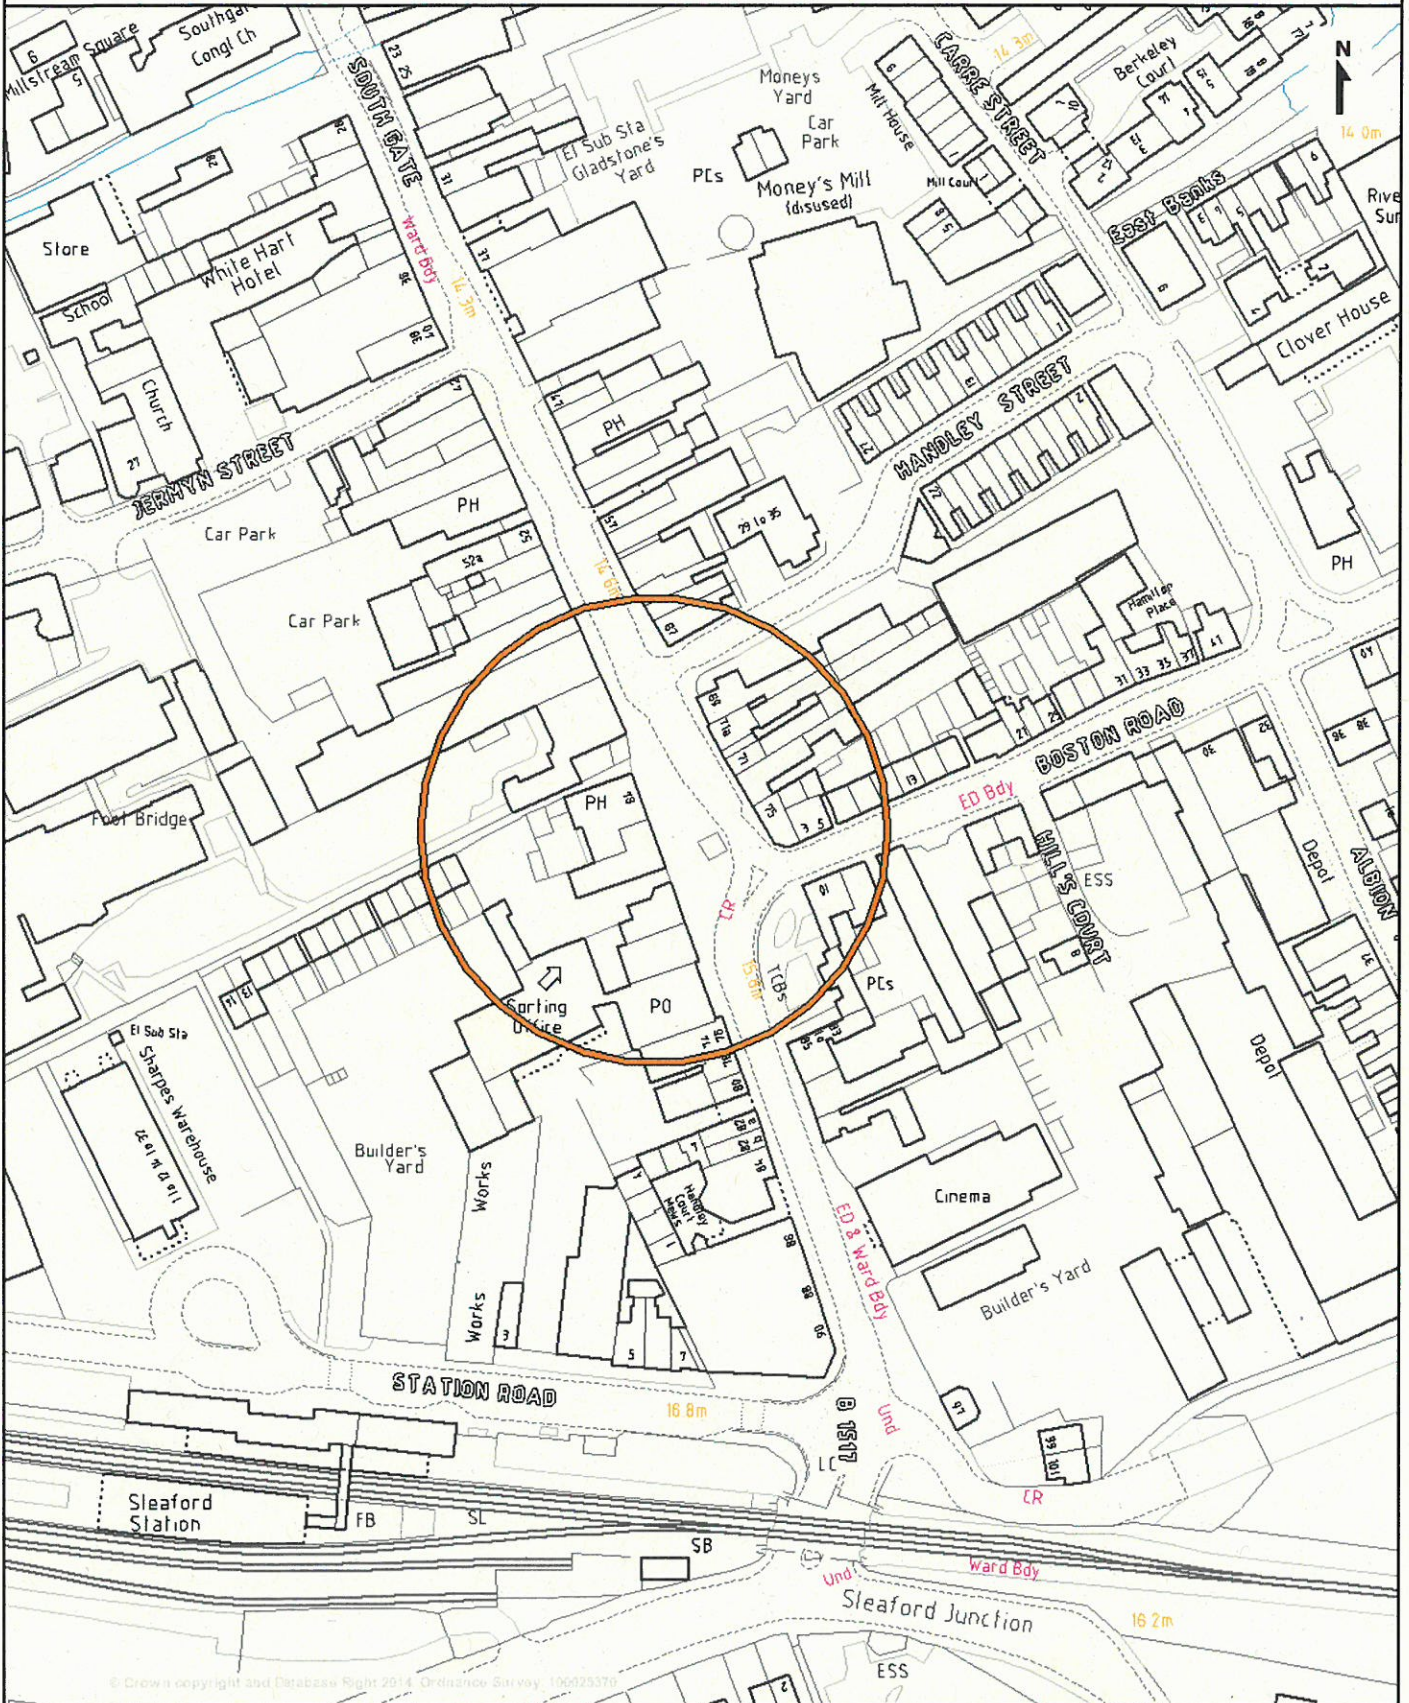

**Lincolnshire**  
COUNTY COUNCIL

Scale 1/1554

DIRECTORATE FOR DEVELOPMENT  
Director: Richard Willis  
City Hall, Orchard Street, Lincoln LN1 1DN

This map is reproduced from Ordnance Survey material with the permission of Ordnance Survey on behalf of the Controller of Her Majesty's Stationery Office © Crown copyright. Unauthorised reproduction infringes Crown copyright and may lead to prosecution or civil proceedings. 100025370 2006.

© Copyright GeoPerspectives 2005

This page is intentionally left blank