

Our ref: RS/400/sa  
Date: 27 August 2015

Cllr A Hagues

Environment and Economy  
Network South Highways  
District Council Offices  
Kesteven Street  
Sleaford  
Lincolnshire, NG34 7EF  
Tel: 01522 782070  
Fax: 01522 553171  
Email: [LCCHighwaysWest@lincolnshire.gov.uk](mailto:LCCHighwaysWest@lincolnshire.gov.uk)  
This matter is being dealt with by Rowan Smith

Dear Cllr Hagues

**THE BEER AND BEAN, SLEAFORD. APPLICATION FOR A PAVEMENT CAFÉ LICENCE.**

I attach, for your information, a copy of a letter and plan that I intend to send to consultees on 3 September 2015, as part of the consultations relating to the above proposals.

If you have any comments or require any further information please contact me at the above office as soon as possible.

Yours sincerely



Rowan Smith  
Area Highways Manager – Sleaford



Our ref: RS/400/sa  
Date: 27 August 2015

Cllr M Allan

Environment and Economy  
Network South Highways  
District Council Offices  
Kesteven Street  
Sleaford  
Lincolnshire, NG34 7EF  
Tel: 01522 782070  
Fax: 01522 553171  
Email: [LCCHighwaysWest@lincolnshire.gov.uk](mailto:LCCHighwaysWest@lincolnshire.gov.uk)  
This matter is being dealt with by Rowan Smith

Dear Cllr Allan

**THE BEER AND BEAN, SLEAFORD. APPLICATION FOR A PAVEMENT CAFÉ LICENCE.**

I attach, for your information, a copy of a letter and plan that I intend to send to consultees on 3 September 2015, as part of the consultations relating to the above proposals.

If you have any comments or require any further information please contact me at the above office as soon as possible.

Yours sincerely



Rowan Smith  
Area Highways Manager – Sleaford



Our ref: RS/400/sa  
Date: 3 September 2015

Sleaford Town Council  
Mill House  
3 Carre Street  
Sleaford  
Lincolnshire  
NG34 7TW

Environment and Economy  
Network South Highways  
District Council Offices  
Kesteven Street  
Sleaford  
Lincolnshire, NG34 7EF  
Tel: 01522 782070  
Fax: 01522 553171  
Email: [LCCHighwaysWest@lincolnshire.gov.uk](mailto:LCCHighwaysWest@lincolnshire.gov.uk)  
This matter is being dealt with by Rowan Smith

Dear Sir/Madam

**THE BEER AND BEAN, SLEAFORD. APPLICATION FOR A PAVEMENT CAFÉ LICENCE.**

I have received a request regarding the above and having considered this in line with policy and legislation I am satisfied that this application can be formally consulted on and advertised, as per the attached plan.

With this in mind I would be grateful if you would study the plan and send me any comments you may have, but particularly any objections, in writing before 9 October 2015. If I have not heard from you before this date I will assume that I have your full support.

Yours faithfully


Rowan Smith  
Area Highways Manager – Sleaford






# The Beer and Bean, Sleaford - location plan

Application for a Pavement Cafe Licence

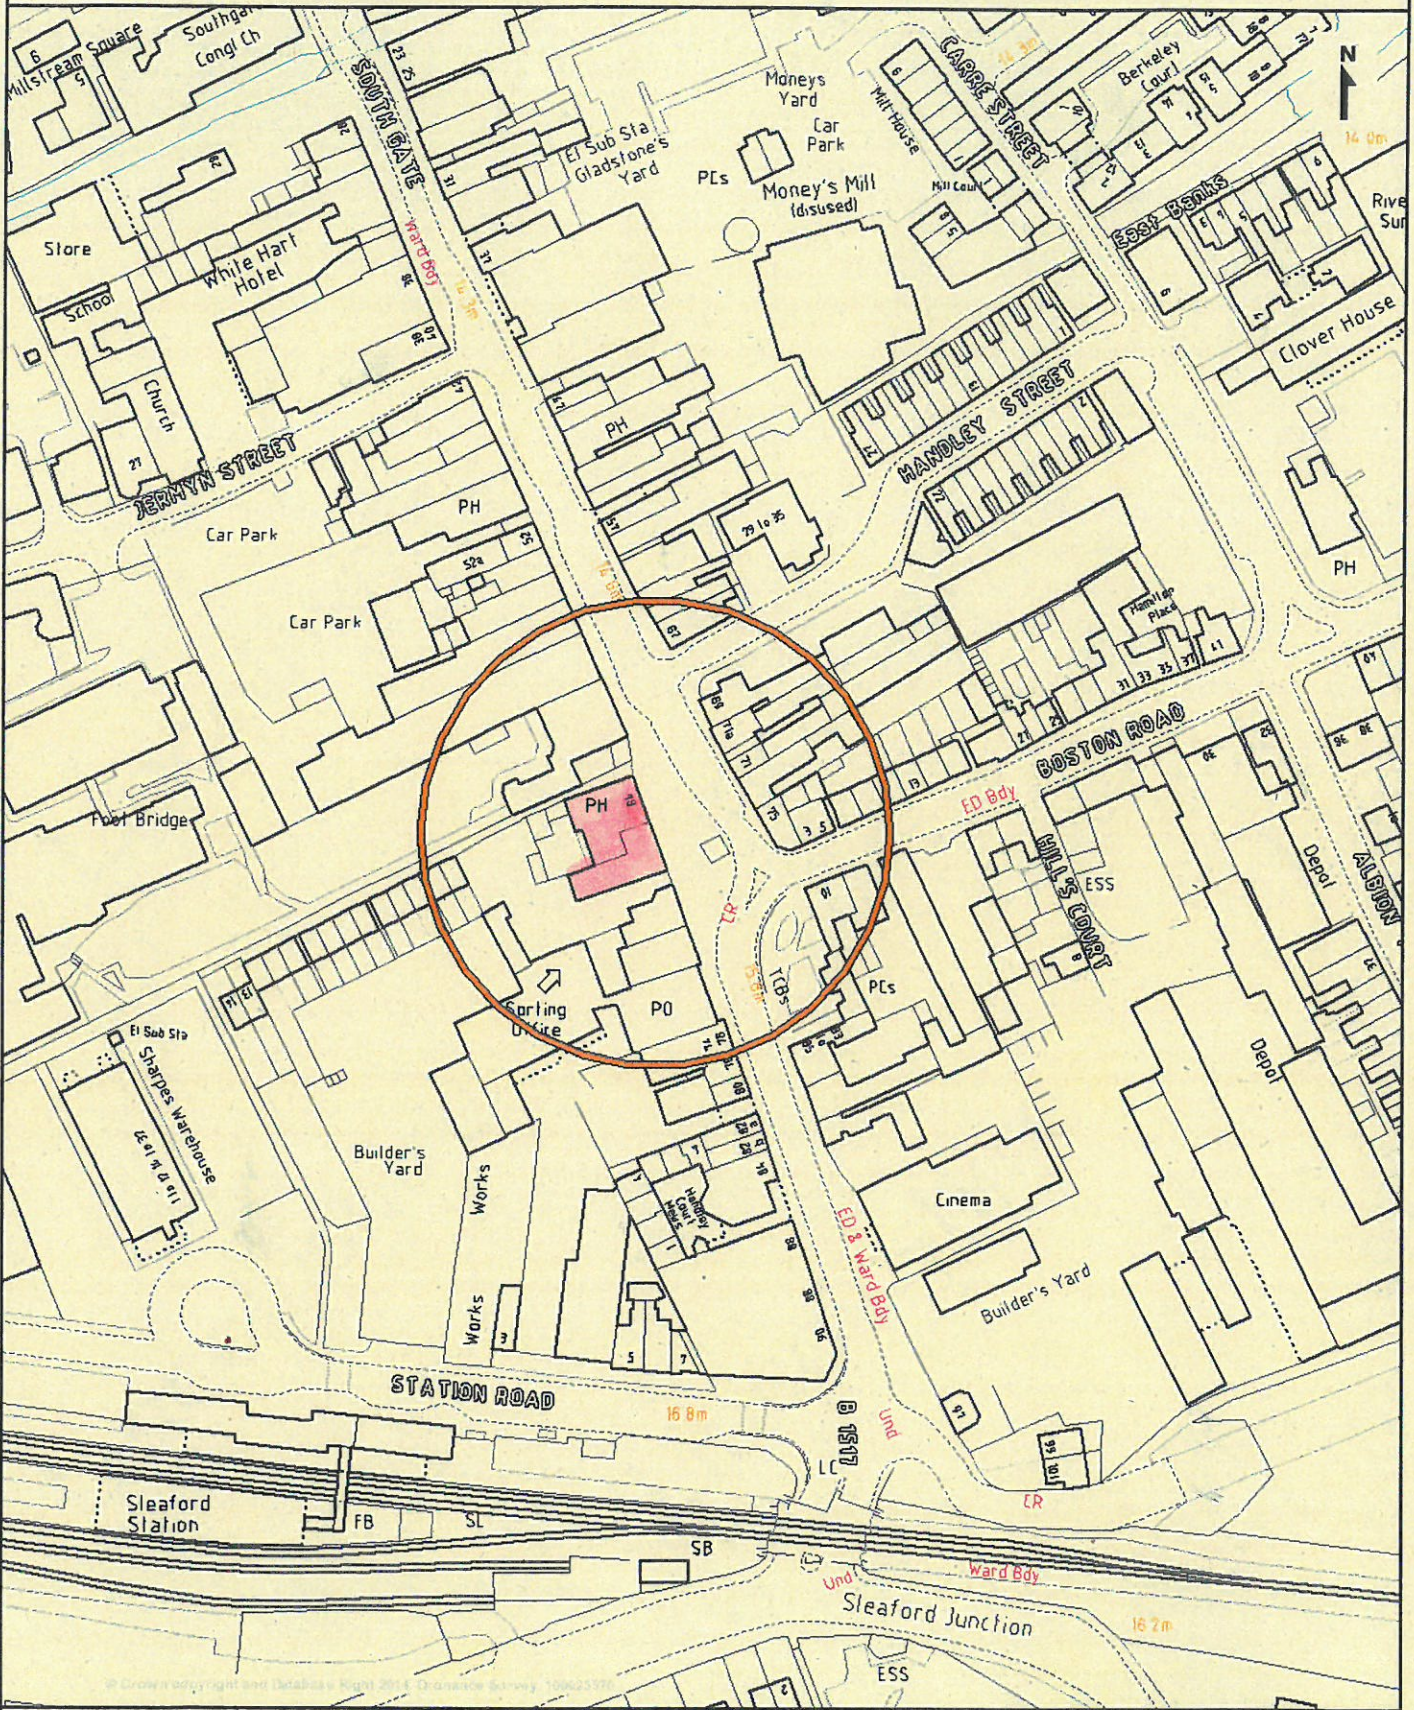



APPENDIX Civ - CONSULTATION PLAN

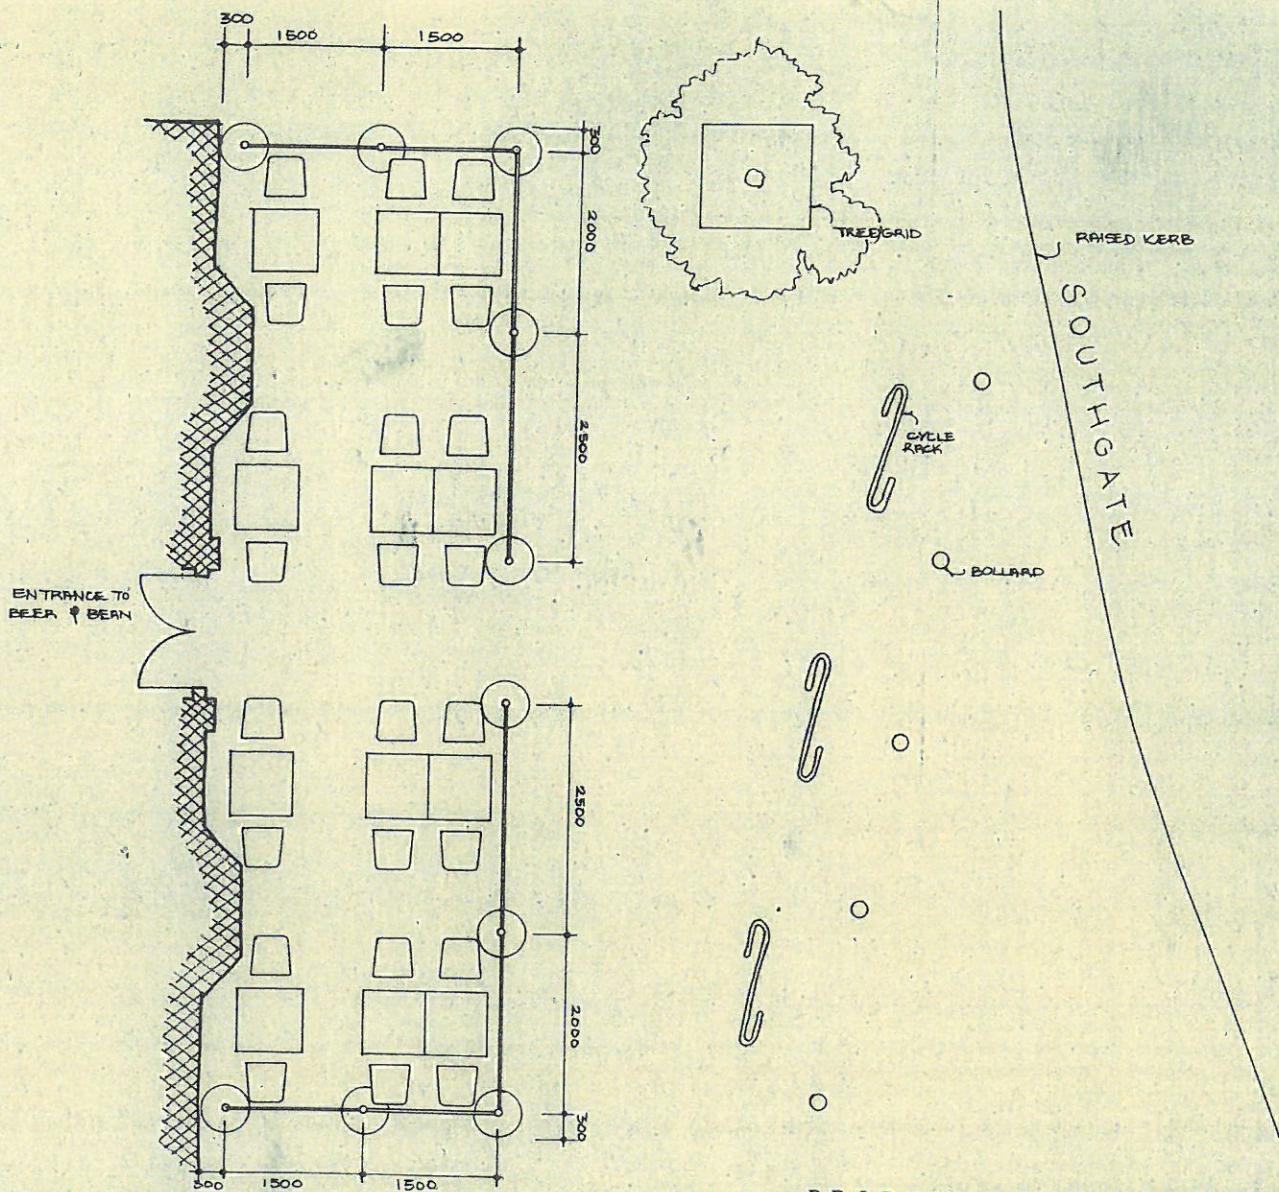

PROPOSED PAVEMENT FURNITURE  
THE BEER AND BEAN  
64 SOUTHGATE SLEAFORD  
LAYOUT PLAN  
SCALE 1:50 APRIL 2015 1800/3



This page is intentionally left blank