

My ref: D/MS/DMS/TRAF/5/117
Your ref:
Date: 4 September 2015

Councillor N Pepper
Peppercorn Barn
61A South Street
Crowland
Peterborough
PE6 0AH

Environment & Economy
Network South
Highways Depot, Bourne Road
Pode Hole, Spalding, PE11 3LN
Tel: 01522 782070 Fax: 01775 762198
Email: LCCHighwaysSouth@lincolnshire.gov.uk

Officer Dealing: Maxine Stukins

Dear Councillor Pepper

**PROPOSED EXTENSION OF WAITING RESTRICTIONS – EAST STREET, CROWLAND
NEAR THE JUNCTION WITH HALL STREET**

Please find enclosed a copy of the letter and plan which I intend to send to South Holland District Council and Consultees as part of the informal consultations relating to the above proposal.

I am sending this letter to give you advance notice of the proposal as part of the consultation process.


If you have any comments or require any further information please contact me at the above office as soon as possible.

Yours sincerely



Mrs M Stukins
Senior Highways Officer
Highways South

Enc

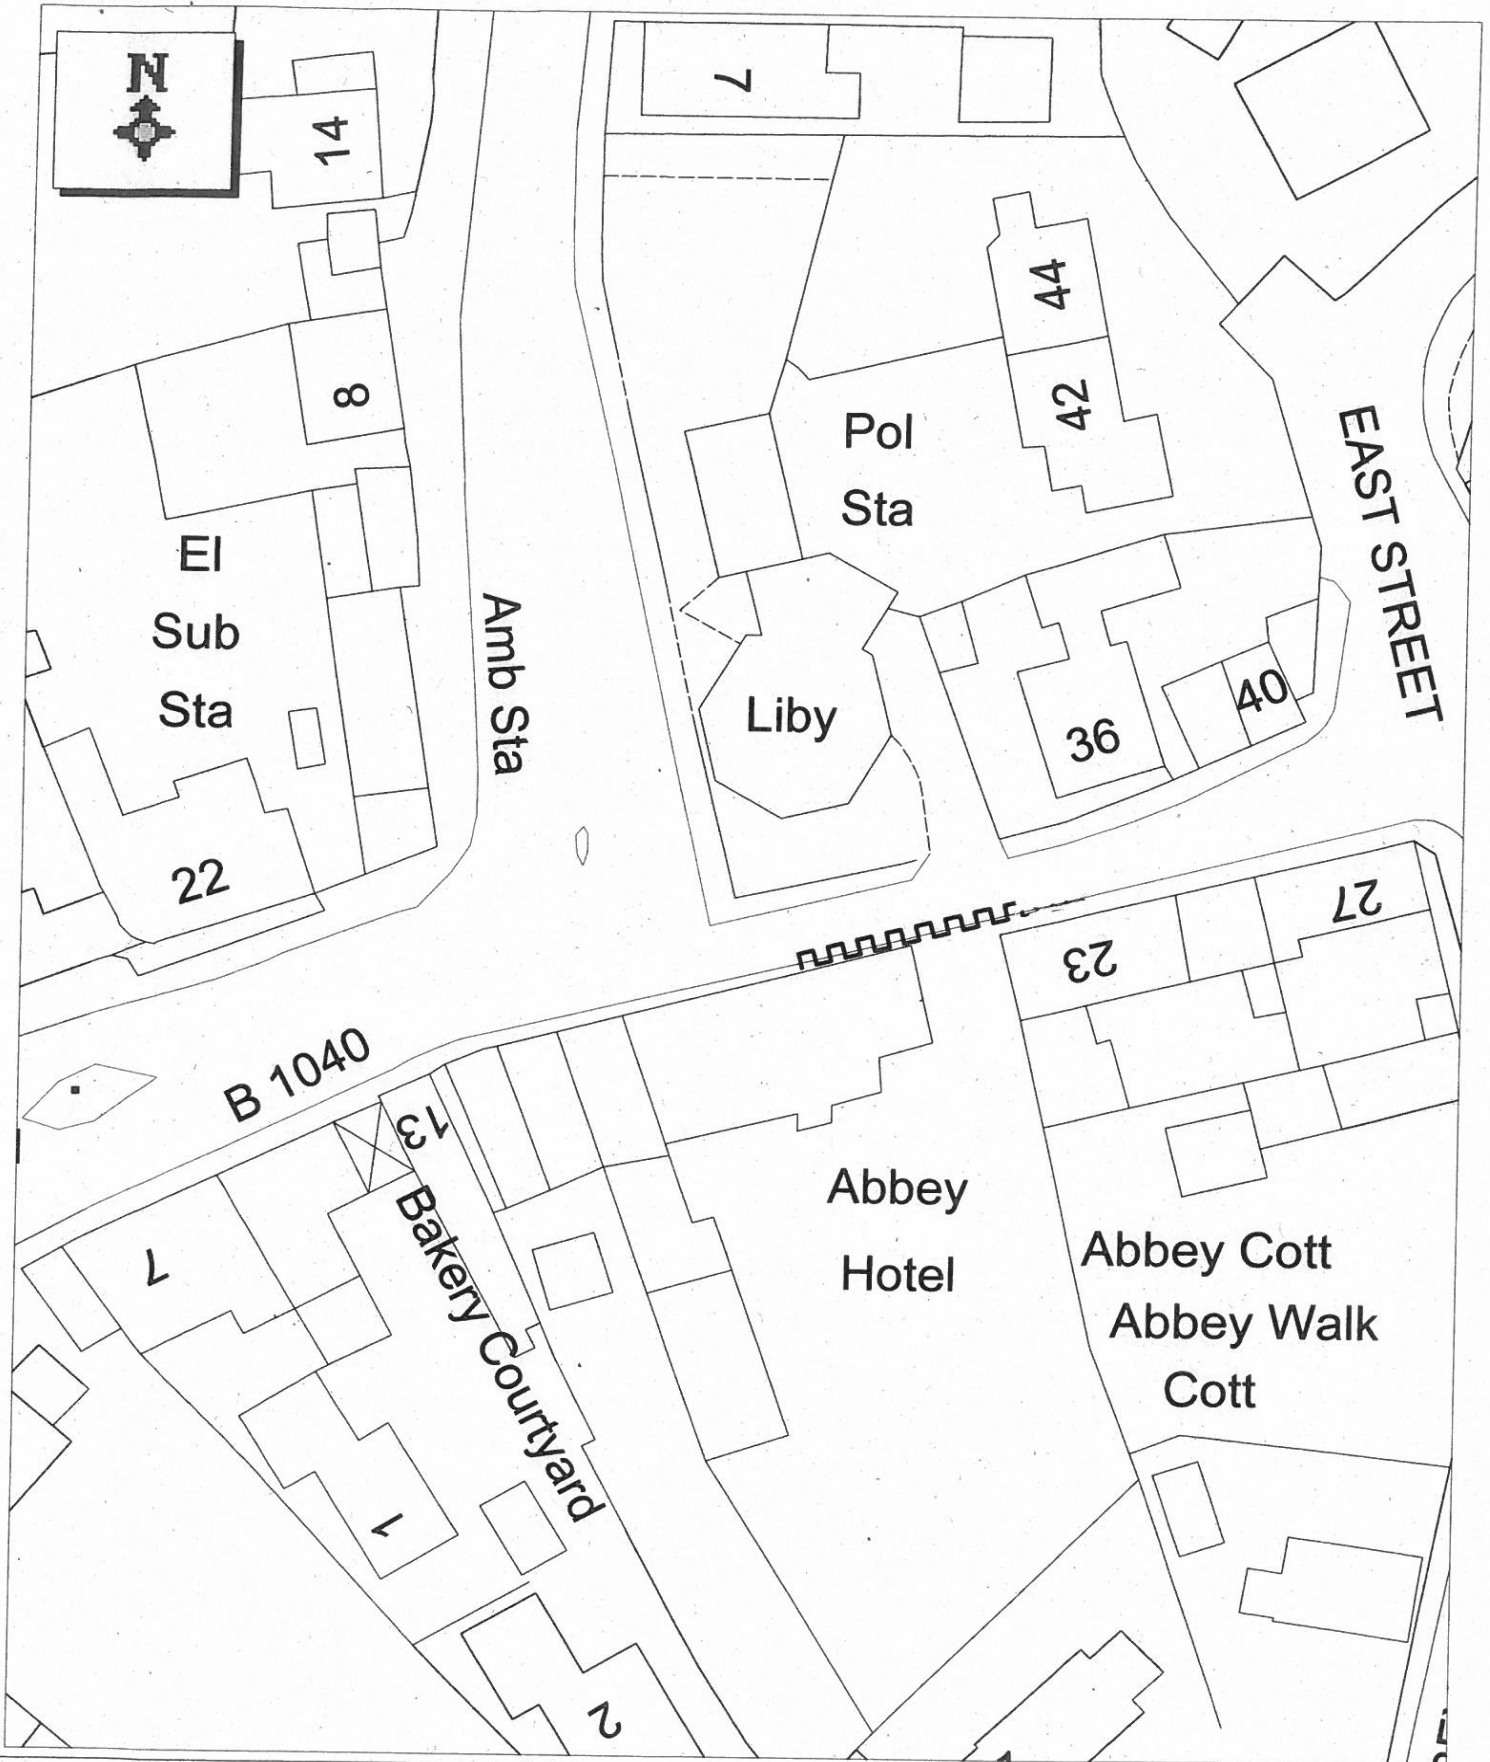


LINCOLNSHIRE COUNTY COUNCIL

Amendment to Waiting Restrictions
CROWLAND EAST STREET
 SCALE 1:500

DIRECTORATE FOR DEVELOPMENT
 Director: Richard Wills

City Hall, Orchard Street, Lincoln LN1 1DN

RN070515

 Extend existing no waiting at any time

LINCOLNSHIRE COUNTY COUNCIL
 Reproduced from the OS Mapping with the permission
 of the Controller of Her Majesty's Stationery Office (C) Crown
 Copyright. Unauthorised reproduction infringes Crown
 Copyright and may lead to civil proceedings.
OS LICENCE 100025370