

Planning and Regulation Committee – 5TH February 2018

LINCOLN, WRAGBY RD/BUNKERS HILL
PROPOSED TRAFFIC REGULATION ORDERS
AND NEW PEDESTRIAN CROSSING
FACILITIES



Page 18

LINCOLN, WRAGBY ROAD/BUNKERS HILL - PROPOSED TRAFFIC REGULATION ORDERS AND NEW PEDESTRIAN CROSSING FACILITIES

© Crown copyright and database rights 2018 Ordnance Survey 100025370. You are permitted to use this data solely to enable you to respond to, or interact with, the organisation that provided you with the data. You are not permitted to copy, sub-licence, distribute or sell any of this data to third parties in any form.

Scale 1:4000



LINCOLNSHIRE COUNTY COUNCIL
ENVIRONMENT AND ECONOMY
Executive Director: Richard Wills

Lincolnshire
COUNTY COUNCIL
Working for a better future

KEY

- Existing 'No waiting at any time' restriction
- Proposed No Waiting 8am – 6pm, Mon - Fri
- Existing limited waiting bays to be replaced with 'No waiting at any time'
- Unrestricted layby
- Proposed bus stop clearway, 7am – 7pm
- Proposed bus stop clearway (24 hour), "No stopping except local buses".

NEW PEDESTRIAN CROSSING FACILITIES

PROPERTY No.s 235 - 277

LINCOLN, WRAGBY ROAD/BUNKERS HILL - PROPOSED TRAFFIC REGULATION ORD
AND NEW PEDESTRIAN CROSSING FACILITIES


© Crown copyright and database rights 2018 Ordnance Survey 100025370. You are permitted to use this data solely to enable you to respond to, or interact with, the organisation that provided you with the data. You are not permitted to copy, sub-licence, distribute or sell any of this data to third parties in any form.

Scale 1:6558



LINCOLNSHIRE COUNTY COUNCIL
ENVIRONMENT AND ECONOMY
Executive Director: Richard Wills

Lincolnshire
COUNTY COUNCIL
Working for a better future

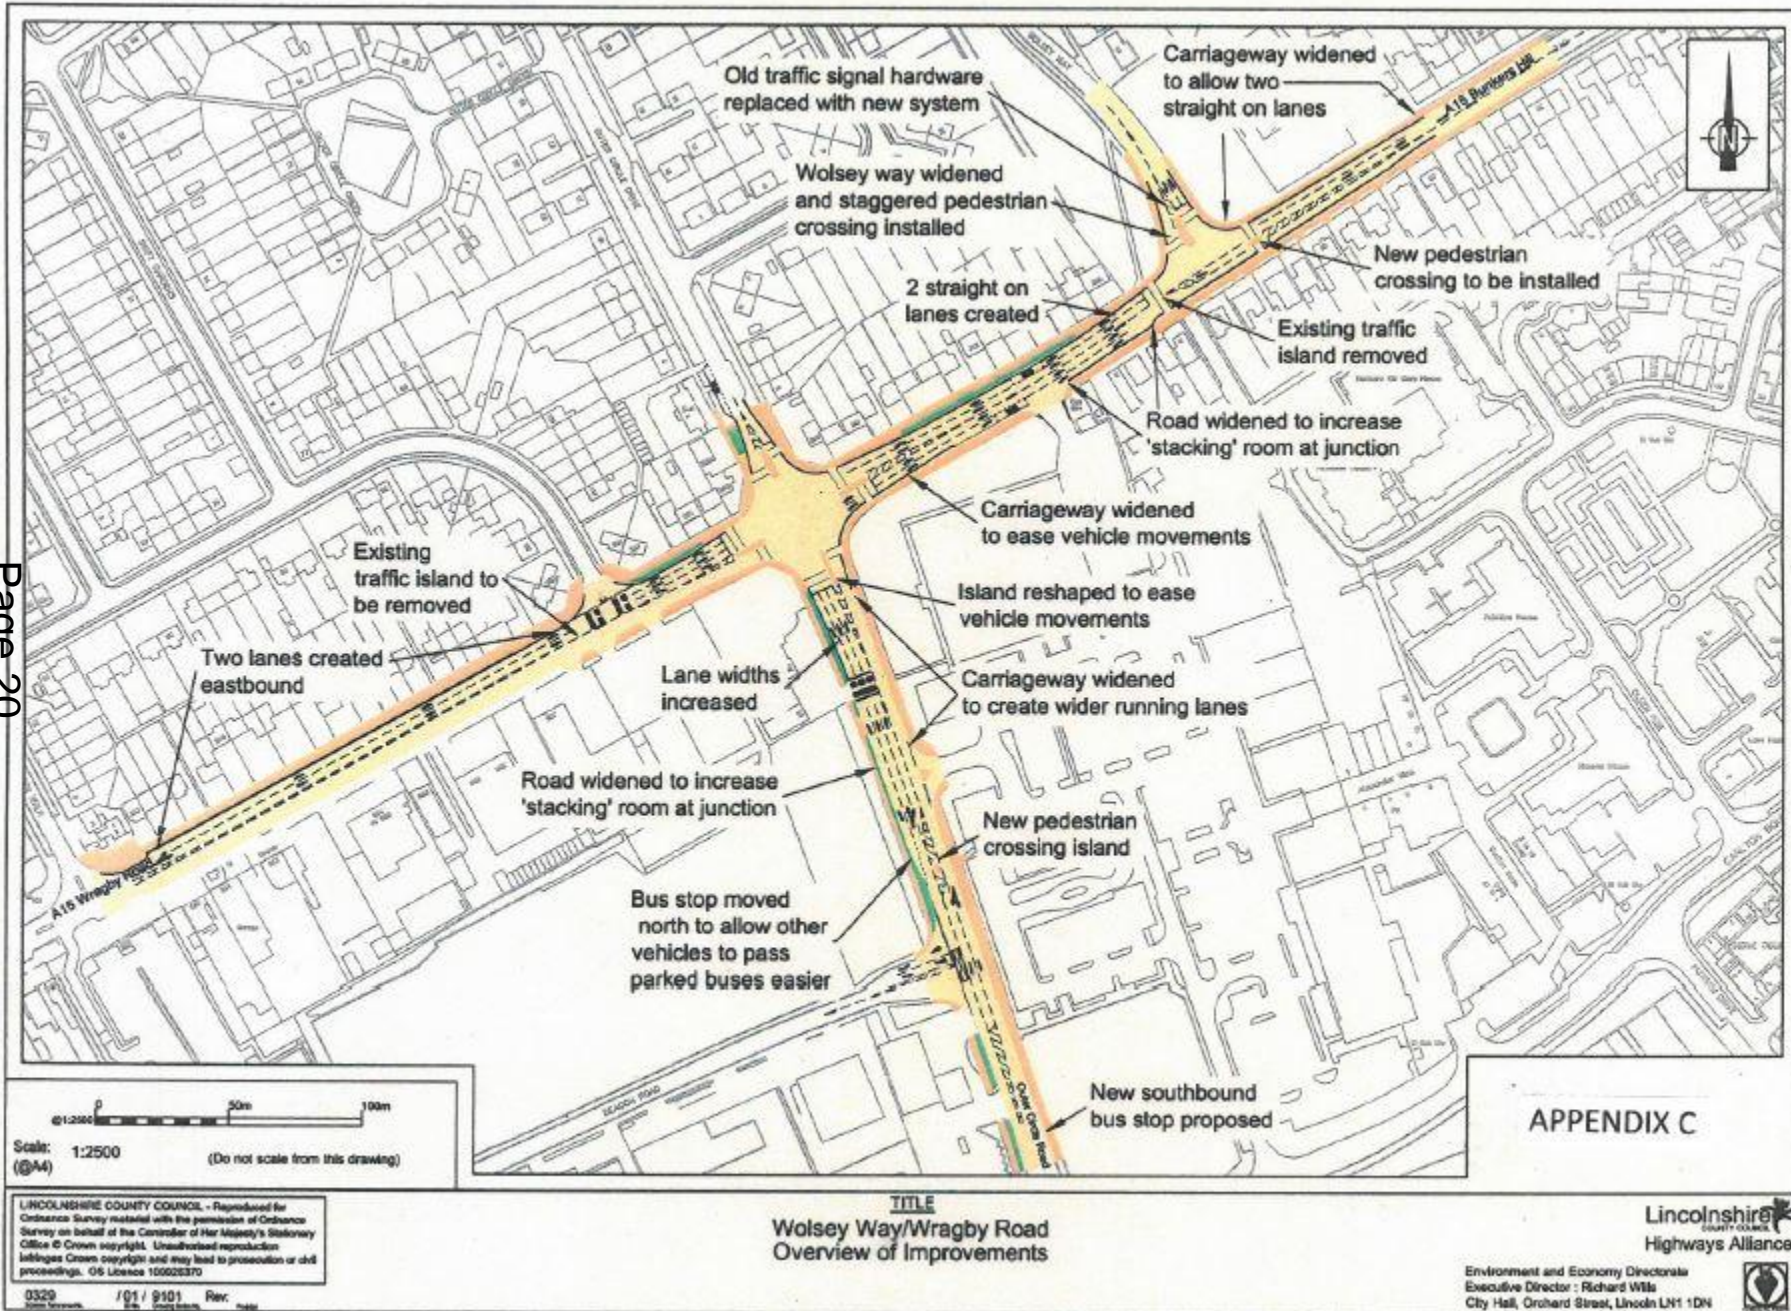

VIEW WESTWARDS APPROACHING JUNCTION FROM BUNKERS HILL



VIEW EASTWARDS ON WRAGBY ROAD SHOWING EXISTING NEARSIDE LANE
OCCUPIED BY PARKED VEHICLES



VIEW OF PINCH POINT ON EASTBOUND APPROACH



VIEW OF EXISTING PEDESTRIAN REFUGE TO BE REMOVED

