


5.2 South Hykeham

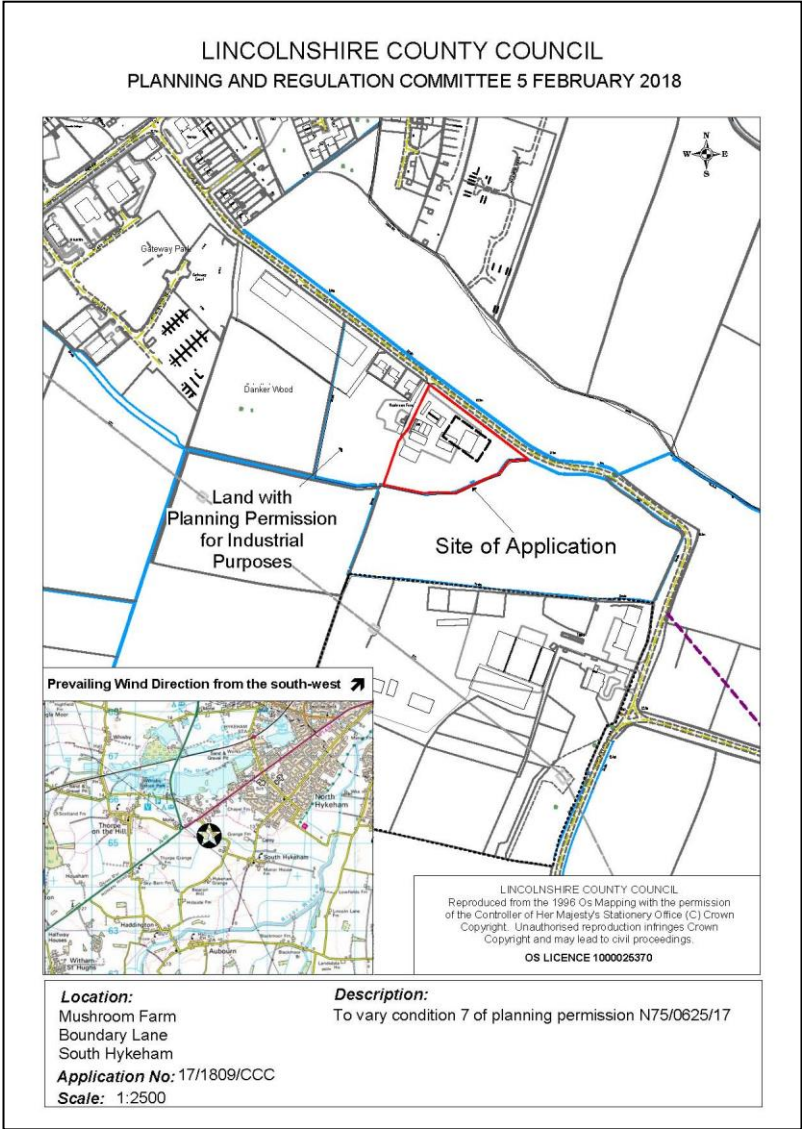
















6.1 Dunholme

LINCOLNSHIRE COUNTY COUNCIL
PLANNING AND REGULATION COMMITTEE 5 FEBRUARY 2018

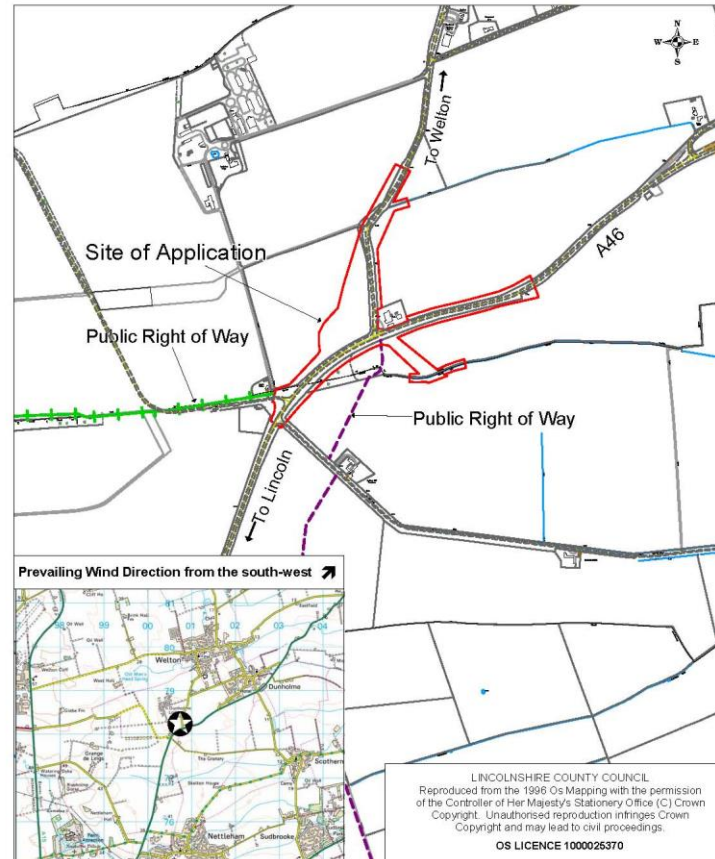

Location:
Land at the junction of the A46 and Lincoln Road Dunholme

Application No: 137007

Scale: 1:10 000

Description:
Construction of a 60m diameter roundabout along with associated realignment and improvement works to the existing A46 Dunholme/Welton junction including new landscaping, drainage and lighting proposals and the stopping up of part of Lincoln Road and diversion of a Public Right of Way














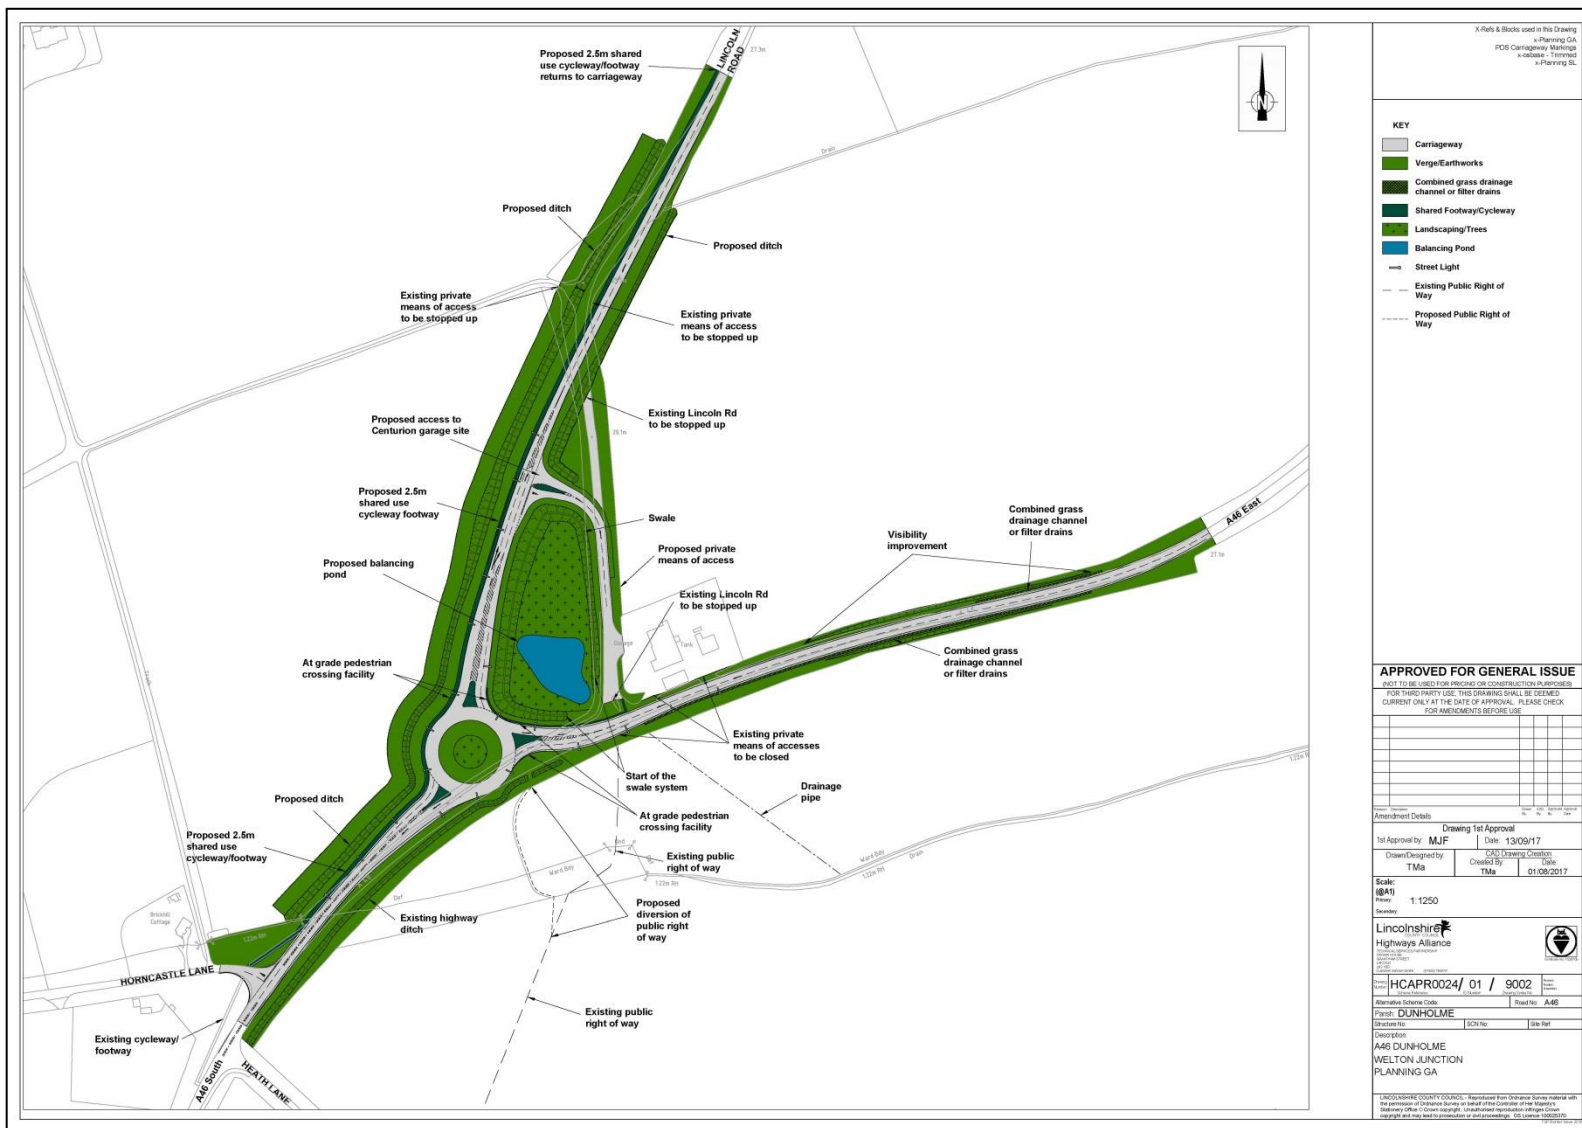

This page is intentionally left blank