


Caythorpe High Street

Proposed Waiting Restrictions


Appendix A

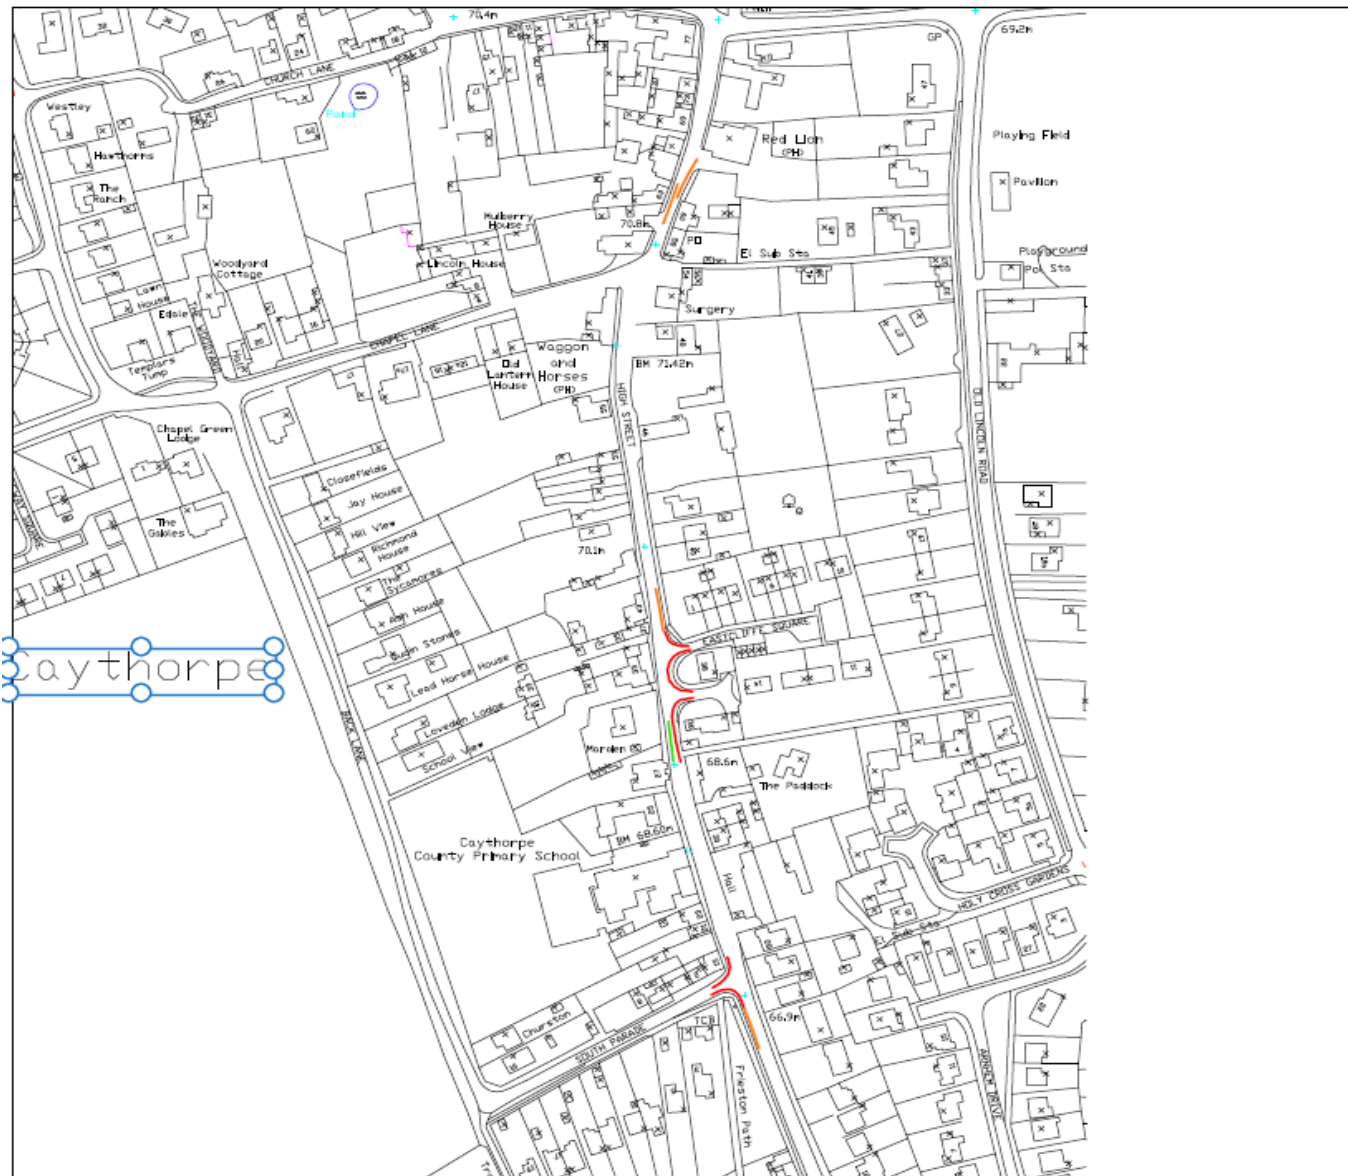

- Key
- Proposed no waiting at any time
 - Proposed bus stop clearway Mon - Fri 8am - 6pm
 - Proposed no waiting Mon - Fri 8am - 4pm

Name: _____		Date: _____	
Amendment Details			
Drawing 1st Approval		Date: _____	
1st Approval by: _____		CAD Drawing Creation	
Drawn/Designed by: _____		Created By: _____	
Scale: (A3)		(Do not scale from this drawing)	
Primary		Secondary	
Lincolnshire Highways Alliance			
Drawing Number: D14204114		Sheet Number: _____	
Parish: Caythorpe		Road No: High Street	
Description: Caythorpe			
High Street and South Parade			
Proposed Waiting Restrictions			

Proposed no waiting at any time at
junction. Bus stop clearway
southwards

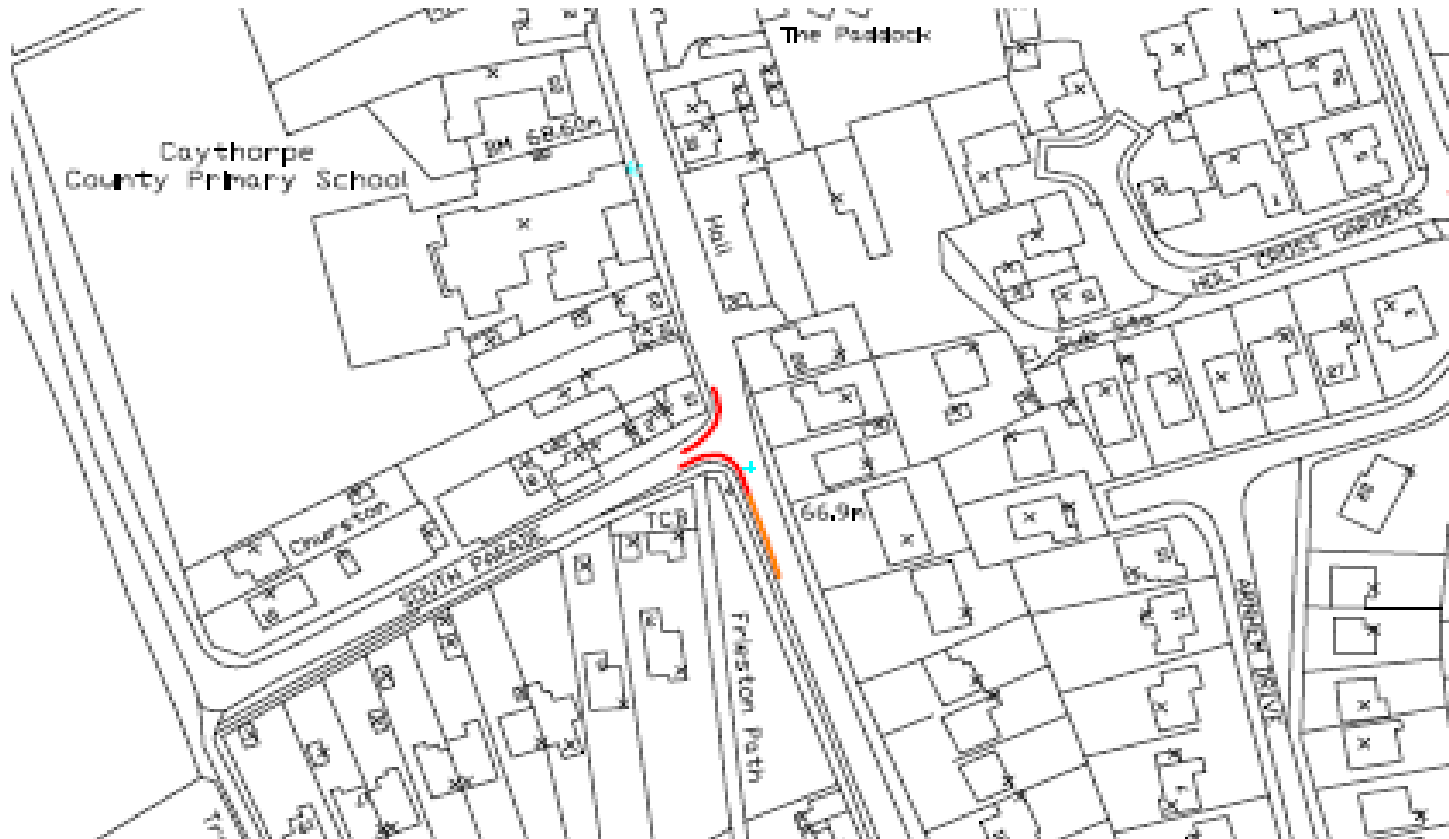

High Street/South Parade junction looking northwards.



View of parking outside local shop.



View northwards towards the High Street/South Parade junction



High St/South Parade junction looking northwards.

