


X-Refs & Blocks used in this Drawing  
 x-osbase  
 x-cutlines  
 x-Raster SK88  
 x-Design Layout  
 x-Rmarkings PDS Proposed  
 x-survey

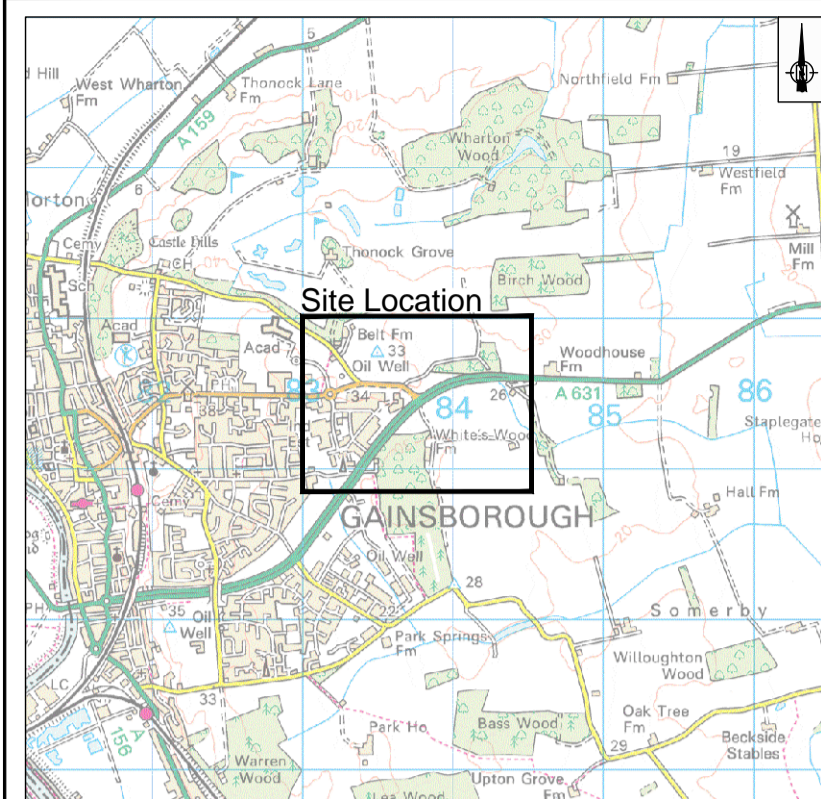

Location Plan  
 Scale 1:50,000

**APPROVED FOR GENERAL ISSUE**

(NOT TO BE USED FOR PRICING OR CONSTRUCTION PURPOSES)

FOR THIRD PARTY USE, THIS DRAWING SHALL BE DEEMED  
 CURRENT ONLY AT THE DATE OF APPROVAL. PLEASE CHECK  
 FOR AMENDMENTS BEFORE USE


A1	Design to south east junction amended	GA	DS	MCO	13/05/2020
----	---------------------------------------	----	----	-----	------------

Revision: Description: Drawn By: CAD Approved By: Approval Date

**Amendment Details**

**Drawing 1st Approval**

1st Approval by: MCO Date: 13/05/2020

Drawn/Designed by:	CAD Drawing Creation
GA	Created By: DS Date: 24/02/2020

Scale:  
 (@A1)  
 Primary: 1:500 (Do not scale from this drawing)  
 Secondary: 1:50000

**Lincolnshire**  
 COUNTY COUNCIL  
**Highways Alliance**  
 TECHNICAL SERVICES PARTNERSHIP  
 CROWN HOUSE  
 GRANTHAM STREET  
 LINCOLN  
 LN2 1RD  
 Customer Service Centre (01522) 782070



Drawing Number: 0537	Scheme Reference: / 01 / 2000	Revision Number: A1
----------------------	-------------------------------	---------------------

Alternative Scheme Code: Road No: A631

Parish: CORRINGHAM  
 Structure No: - SCN No: - Site Ref: -

Description:  
 THORNDIKE WAY/CORRINGHAM ROAD  
 TRAFFIC SIGNAL INSTALLATION  
 PROPOSED LAYOUT

LINCOLNSHIRE COUNTY COUNCIL - Reproduced from Ordnance Survey material with the permission of Ordnance Survey on behalf of the Controller of Her Majesty's Stationery Office © Crown copyright. Unauthorised reproduction infringes Crown copyright and may lead to prosecution or civil proceedings. OS Licence 100025370  
 TSP-000000 Issue 2016

This page is intentionally left blank