


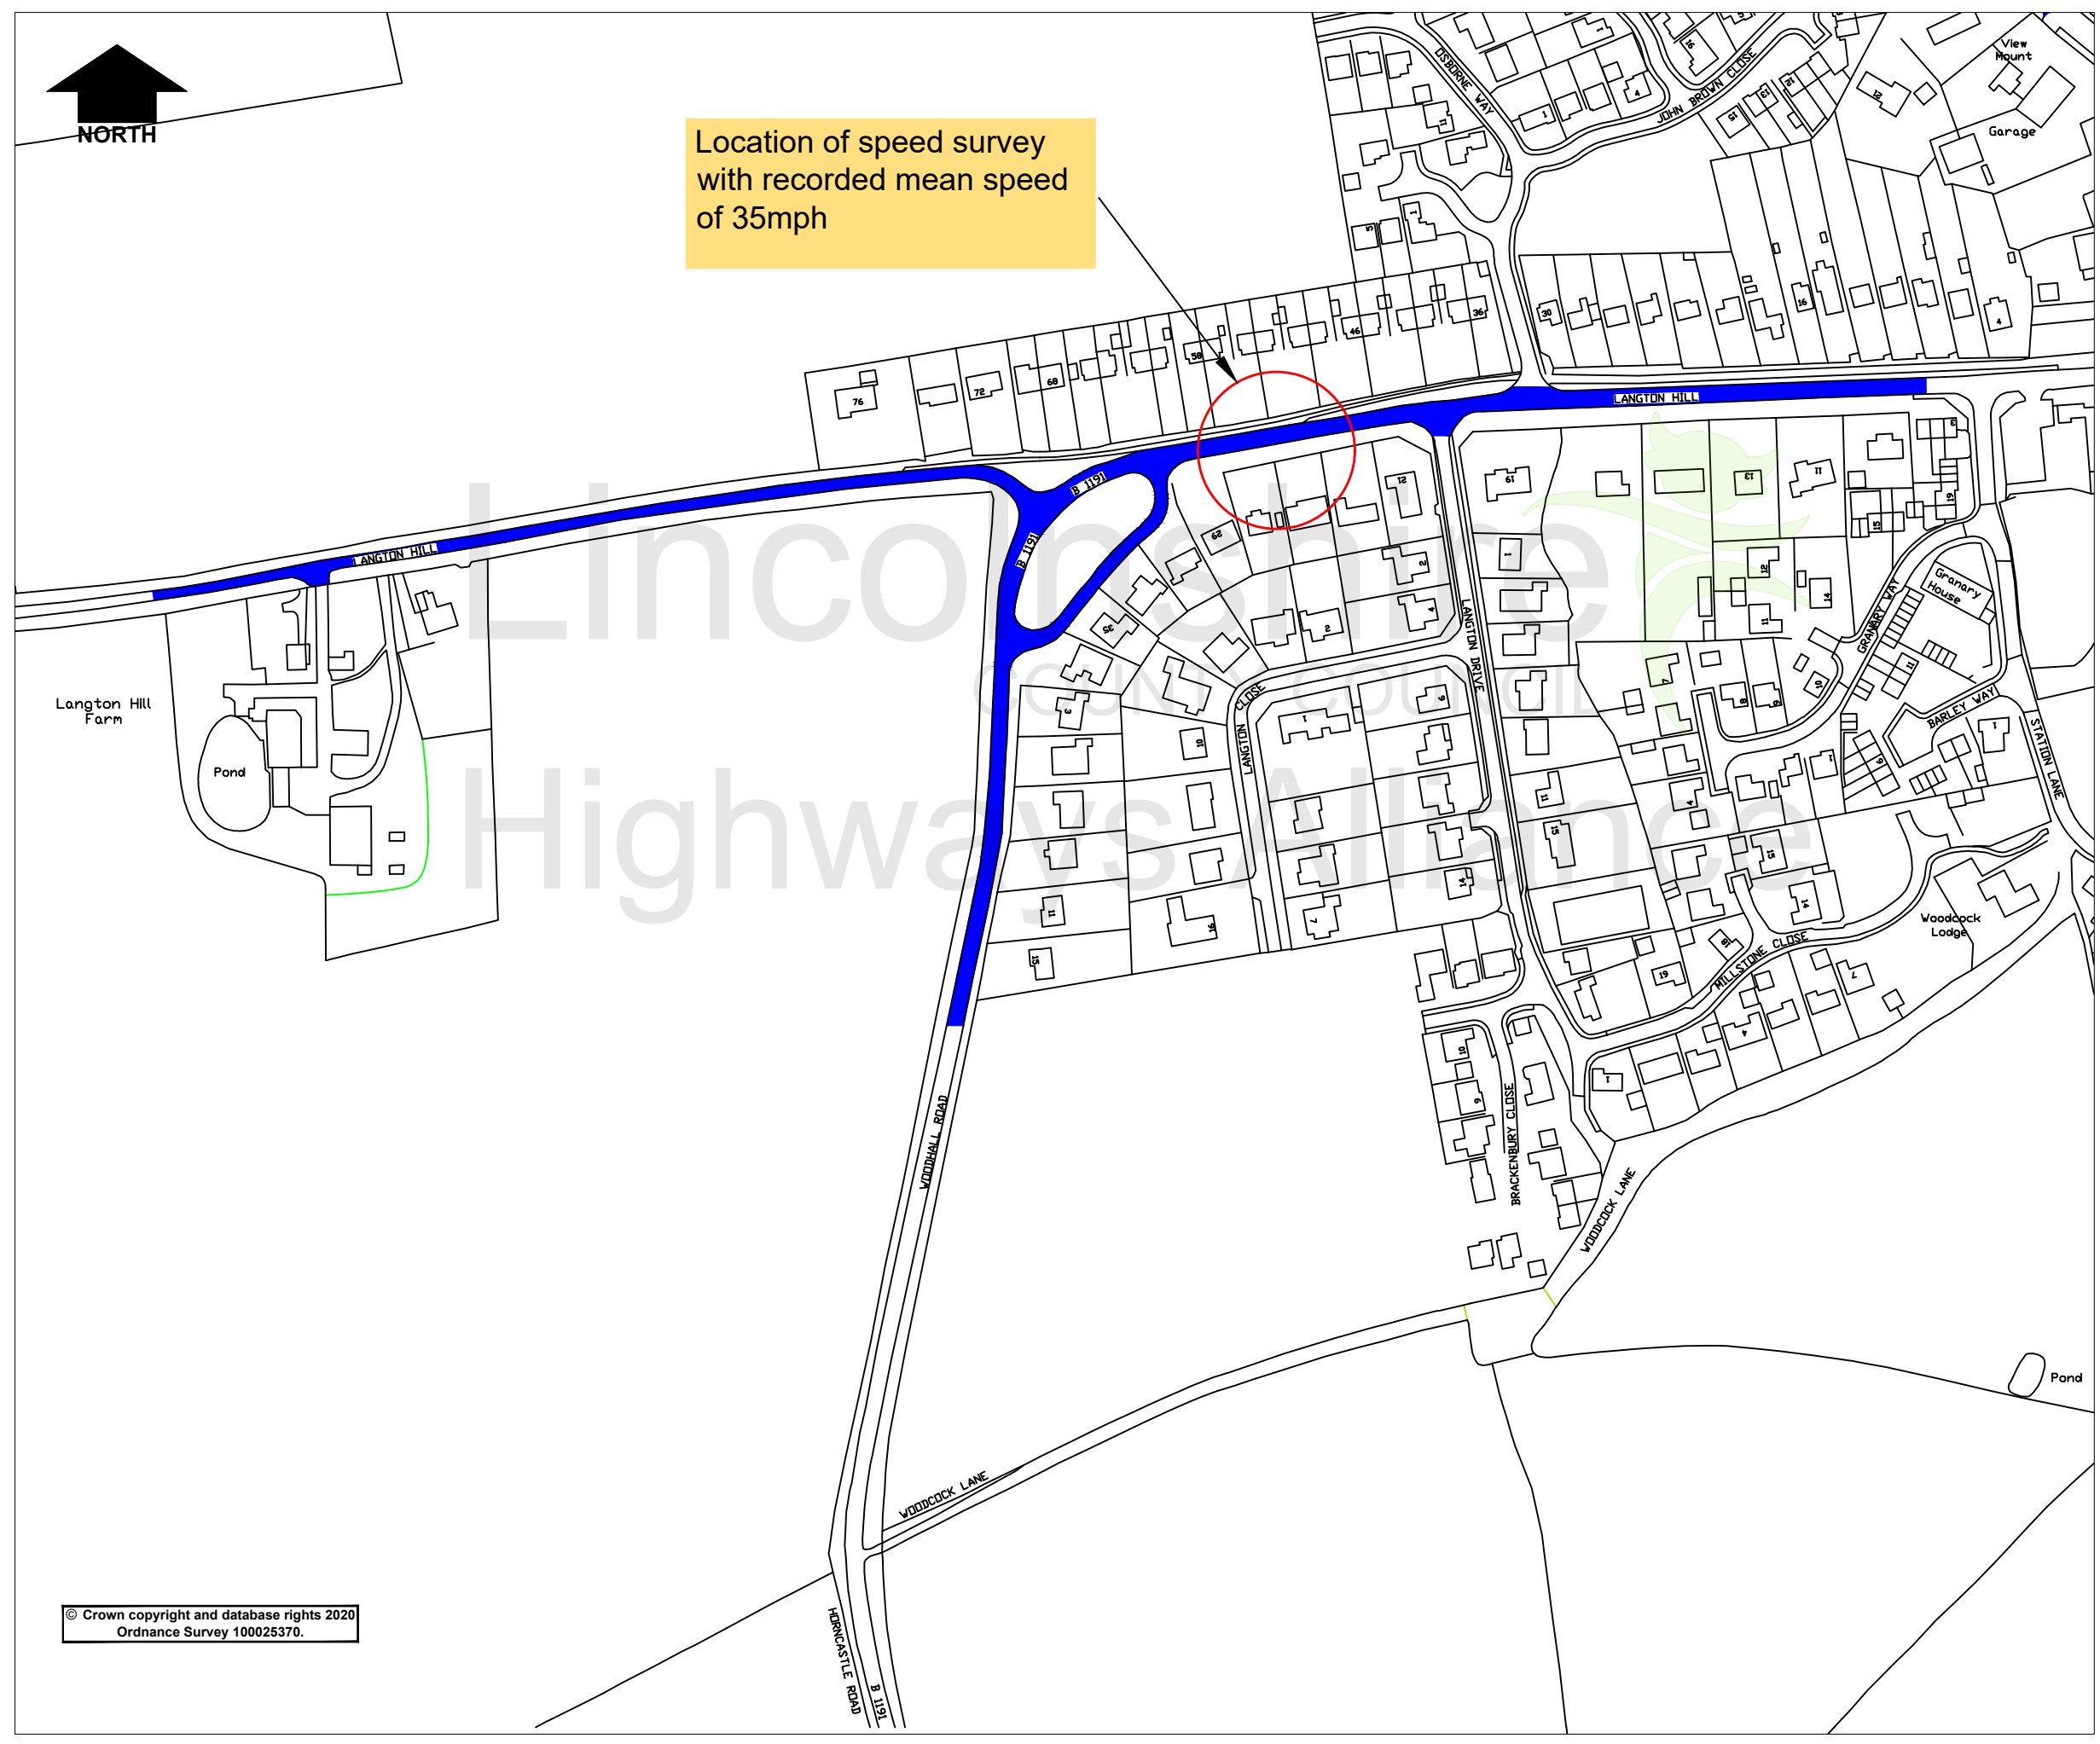

Location of speed survey with recorded mean speed of 35mph

**KEY**

 Existing 40mph



Page 25

© Crown copyright and database rights 2020  
Ordnance Survey 100025370.

Rev.	Description	Drawn	Ch'kd	Auth	Date
Project <b>Horncastle Langton Hill</b>					
Status Project No.					
Drawing Title <b>Appendix D</b>					
Scale <b>NTS</b>		Drawn TF		Date July 21	
Drawing No. TF/056/Appendix D					
Rev.					0

**Lincolnshire**  
COUNTY COUNCIL

**Highways Alliance**

Lancaster House, 36 Orchard Street,  
Lincoln, LN1 1XX

May 23, 2022 - 2:45pm G:\Common\Traffic Regulation Orders\Schemes Master Folder - DO NOT CHANGE\01-200\056 Lincoln Spelsby Boston Loath 30mph Extensions CAD\CAD.dwg

This page is intentionally left blank