


# APPENDIX B - Lincoln, Bailgate and Chapel Lane - Proposed revised permit parking scheme

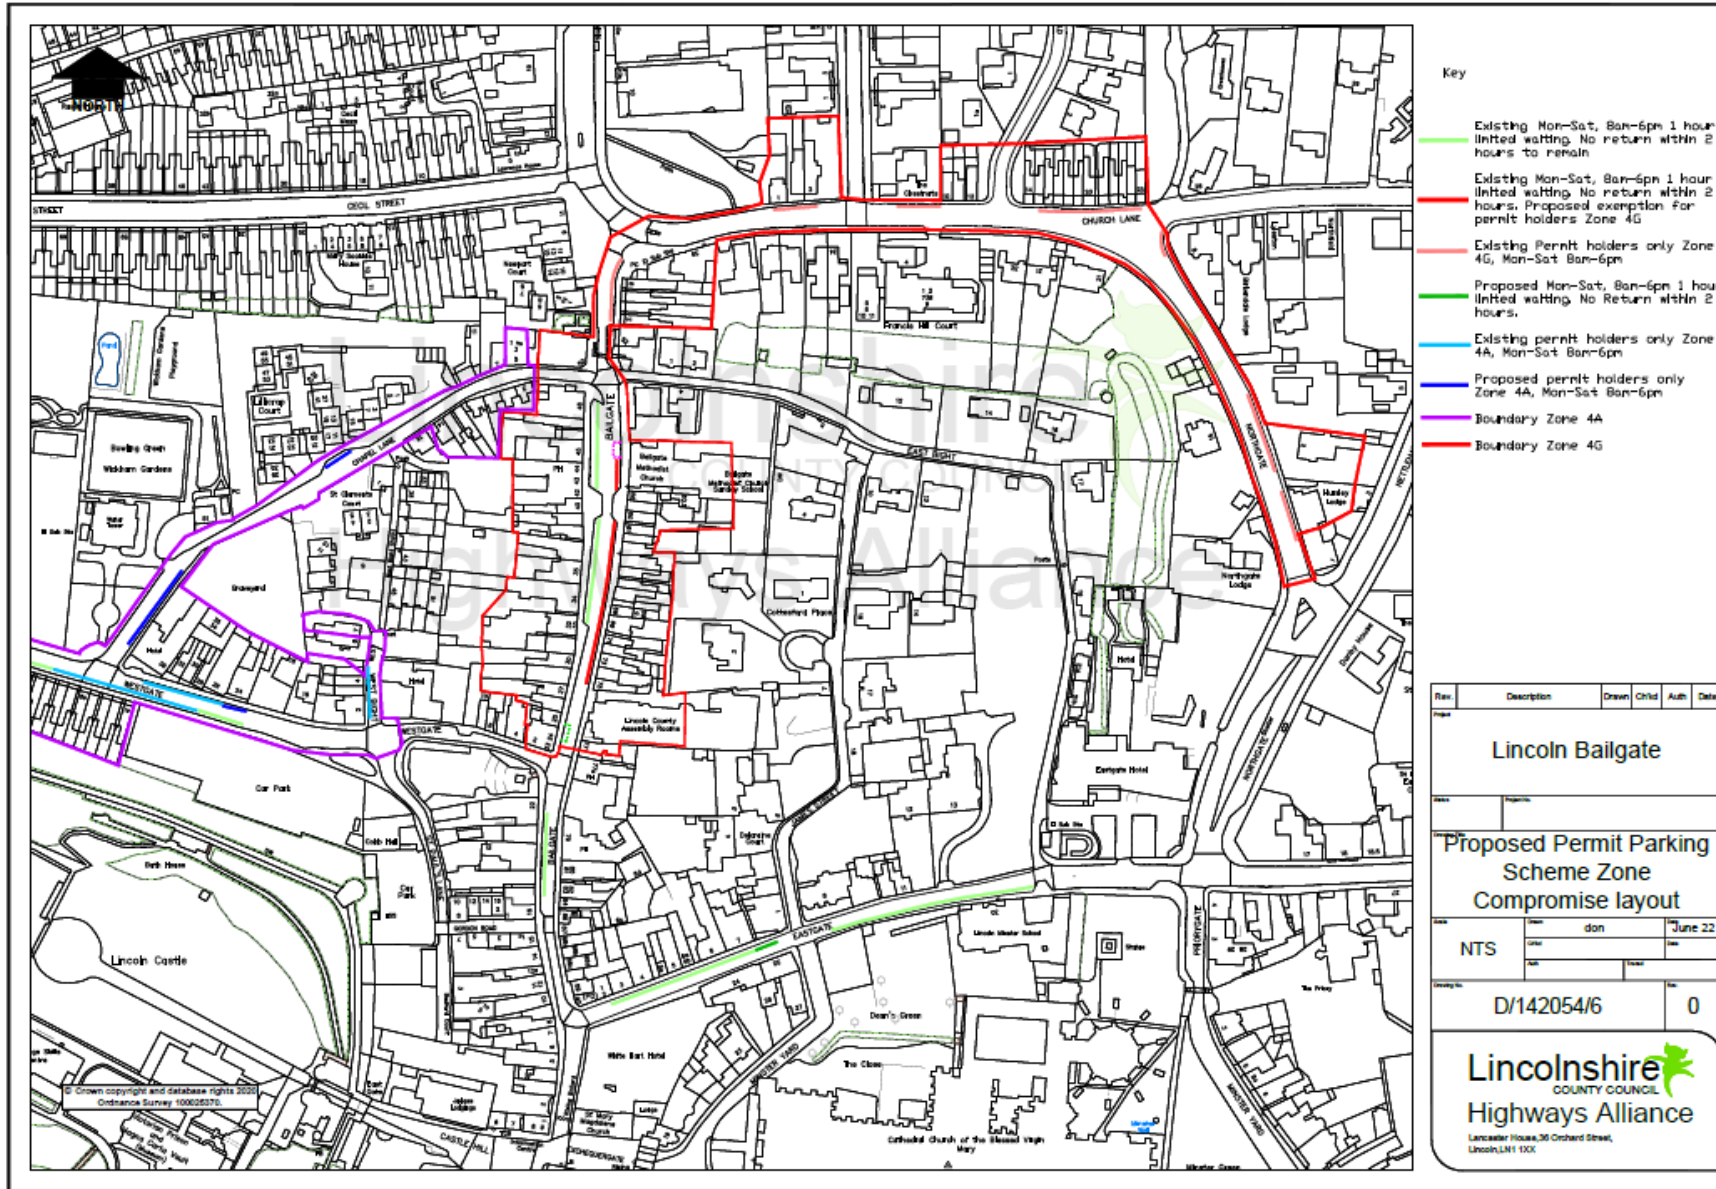

This page is intentionally left blank