




4.1 Leverton



LINCOLNSHIRE COUNTY COUNCIL
PLANNING AND REGULATION COMMITTEE 25 JULY 2022

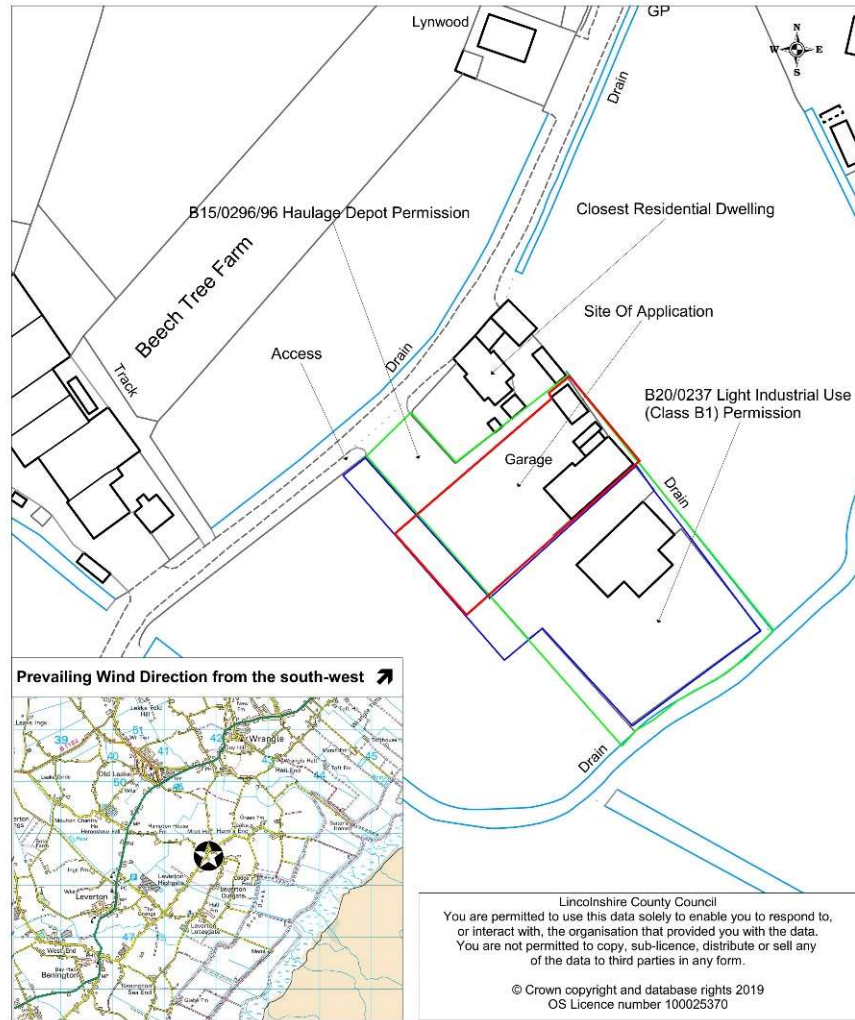

Location:
V.W. Breakers UK Ltd
The Old Smithy
Highgate, Leverton
Application No: B/22/0201
Scale: 1:1250



For change of use from Use Class B1/haulage depot
to end of life vehicles (ELV) dismantling facility

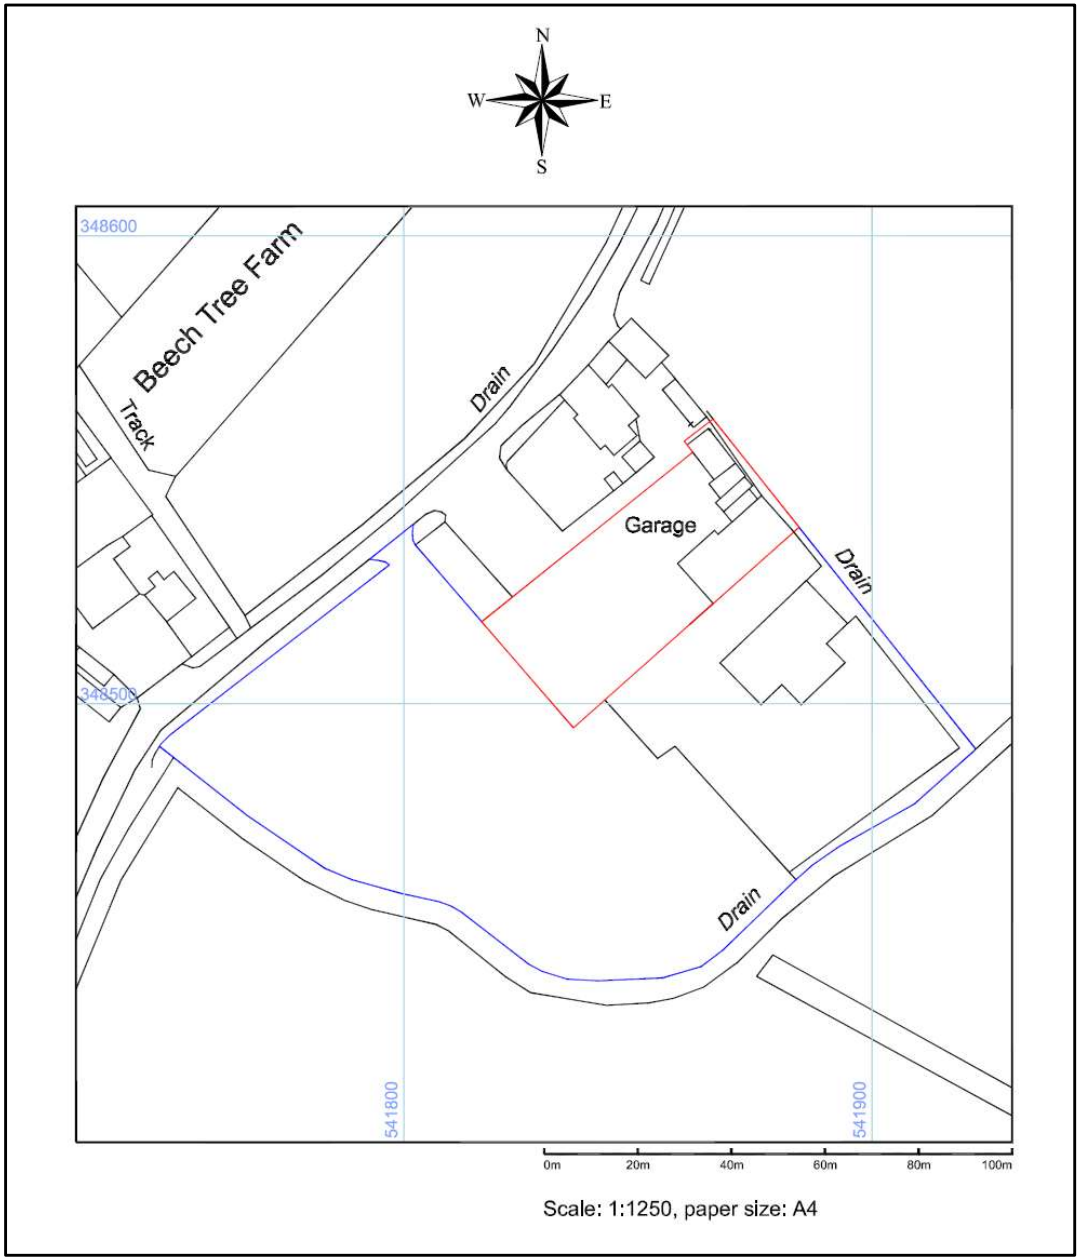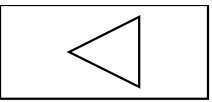

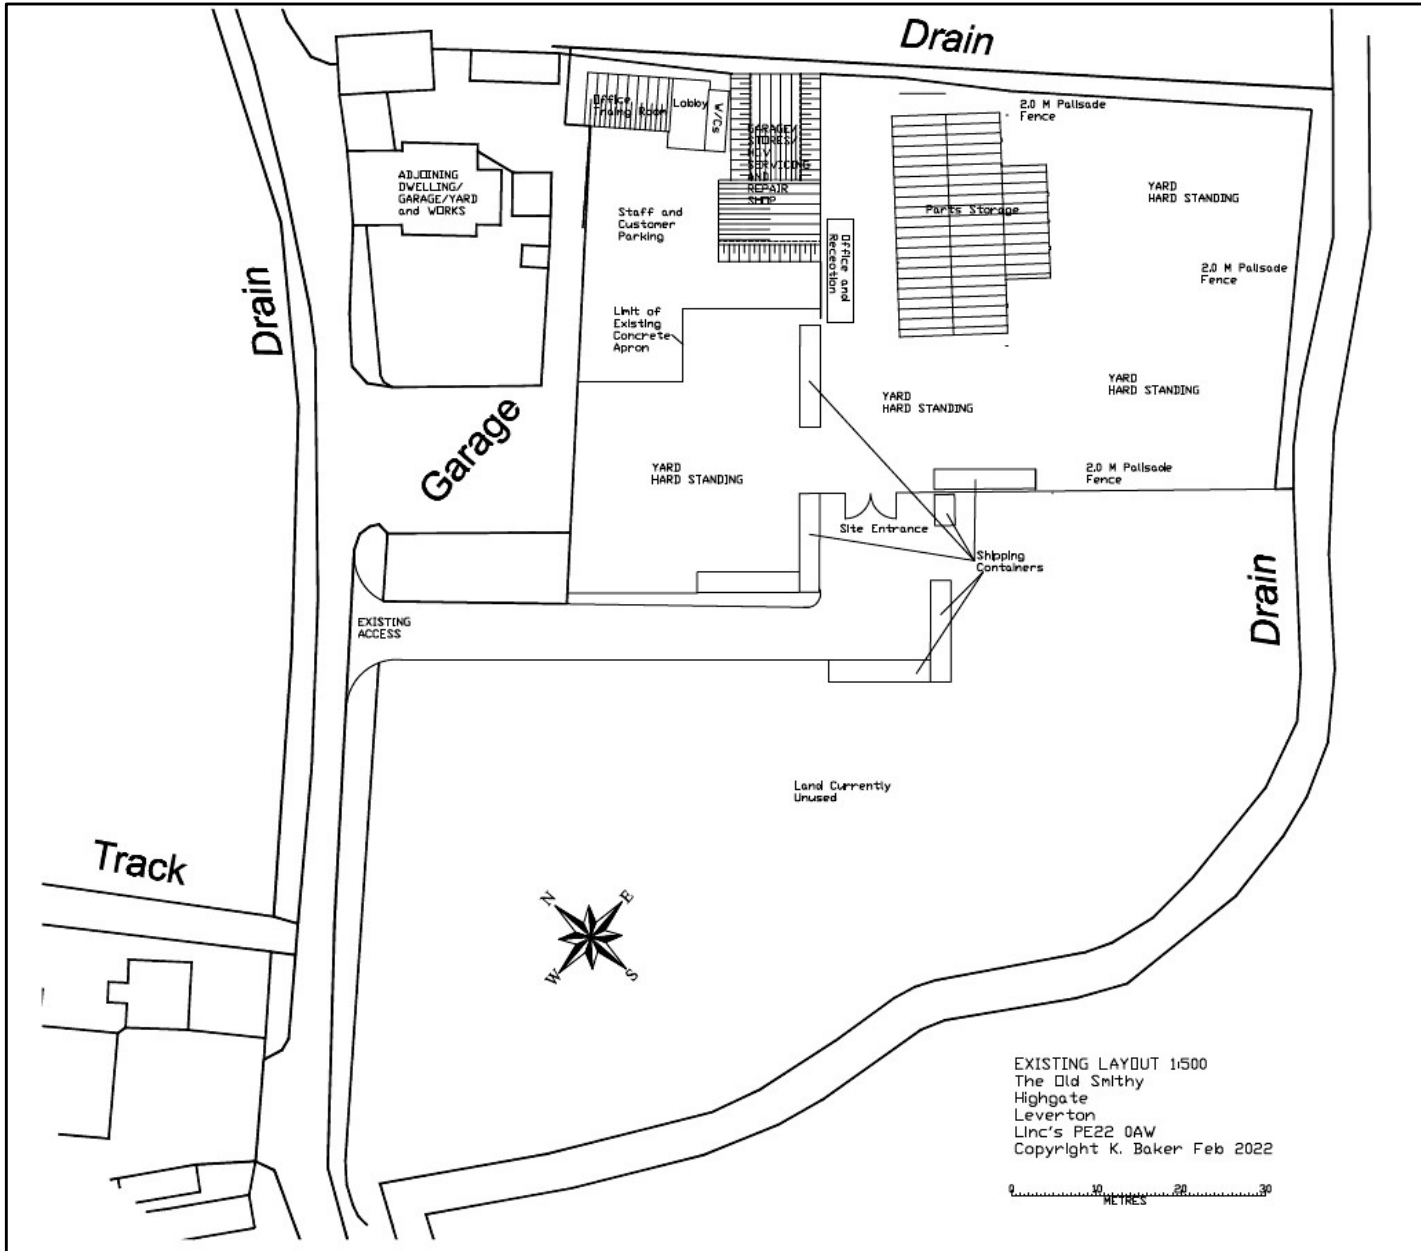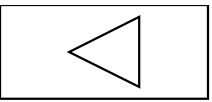



EXISTING LAYOUT 1:500
The Old Smithy
Highgate
Leverton
Linc's PE22 0AW
Copyright K. Baker Feb 2022

0 10 20 30
METRES

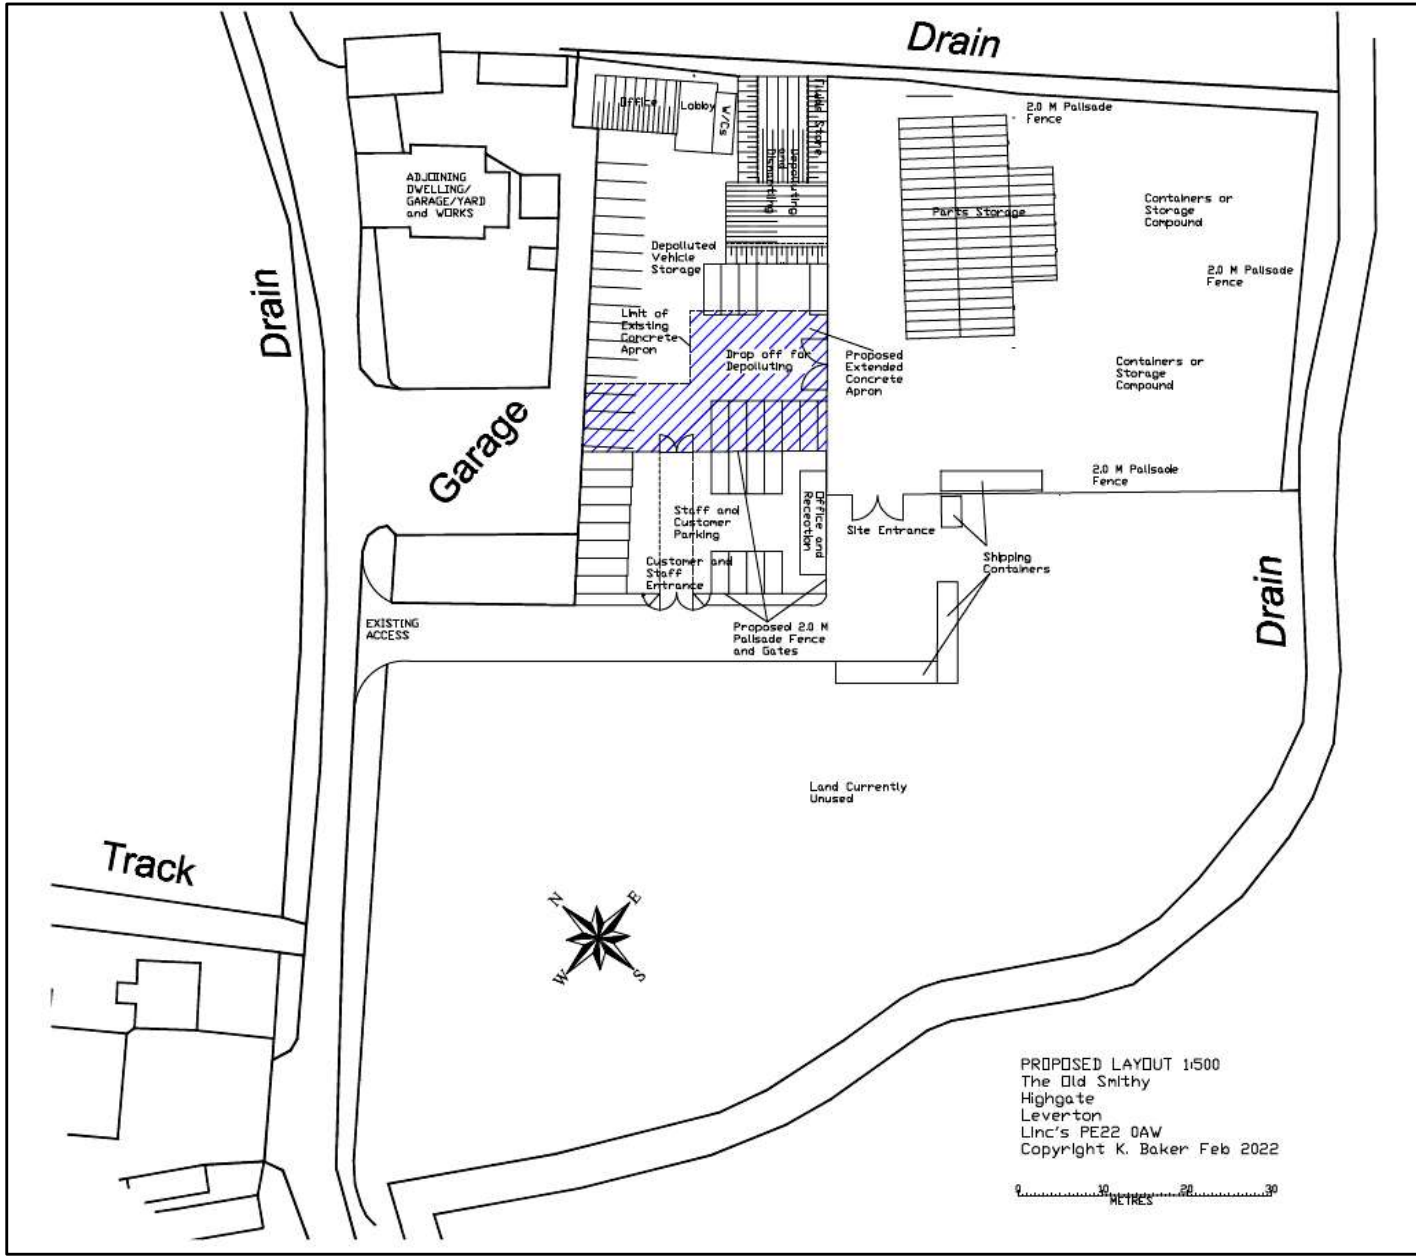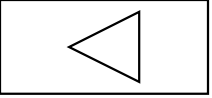



PROPOSED LAYOUT 1500
The Old Snithy
Highgate
Leverton
Linc's PE22 0AW
Copyright K. Baker Feb 2022

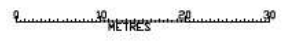

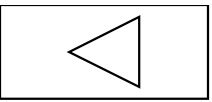



10/05/2022

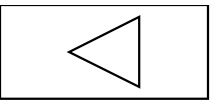

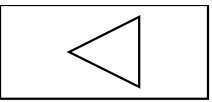

10/05/2022

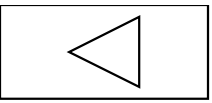

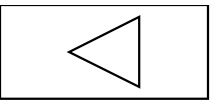

This page is intentionally left blank