



**Planning and Regulation
Committee
7th November 2022**

East Heckington A17 – Proposed
40mph speed limit

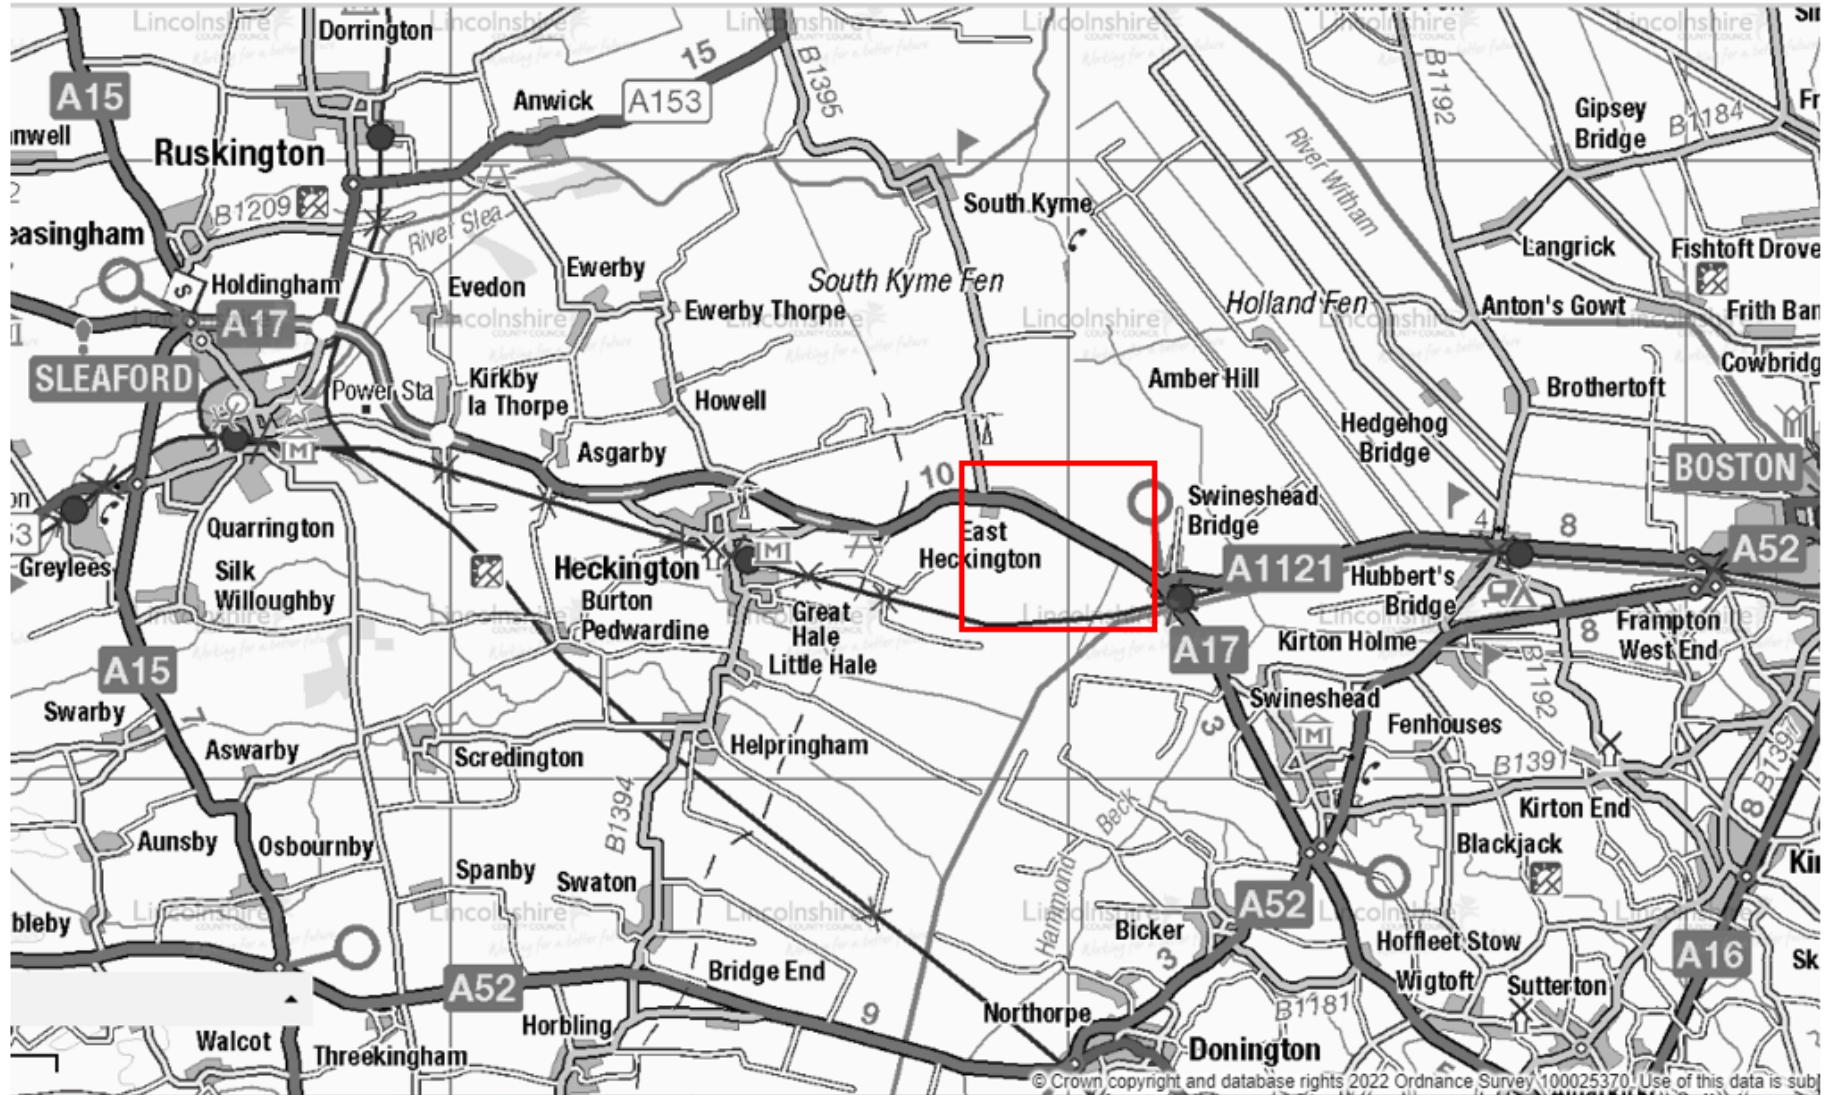

APPENDIX A : A17 East Heckington speed limit review



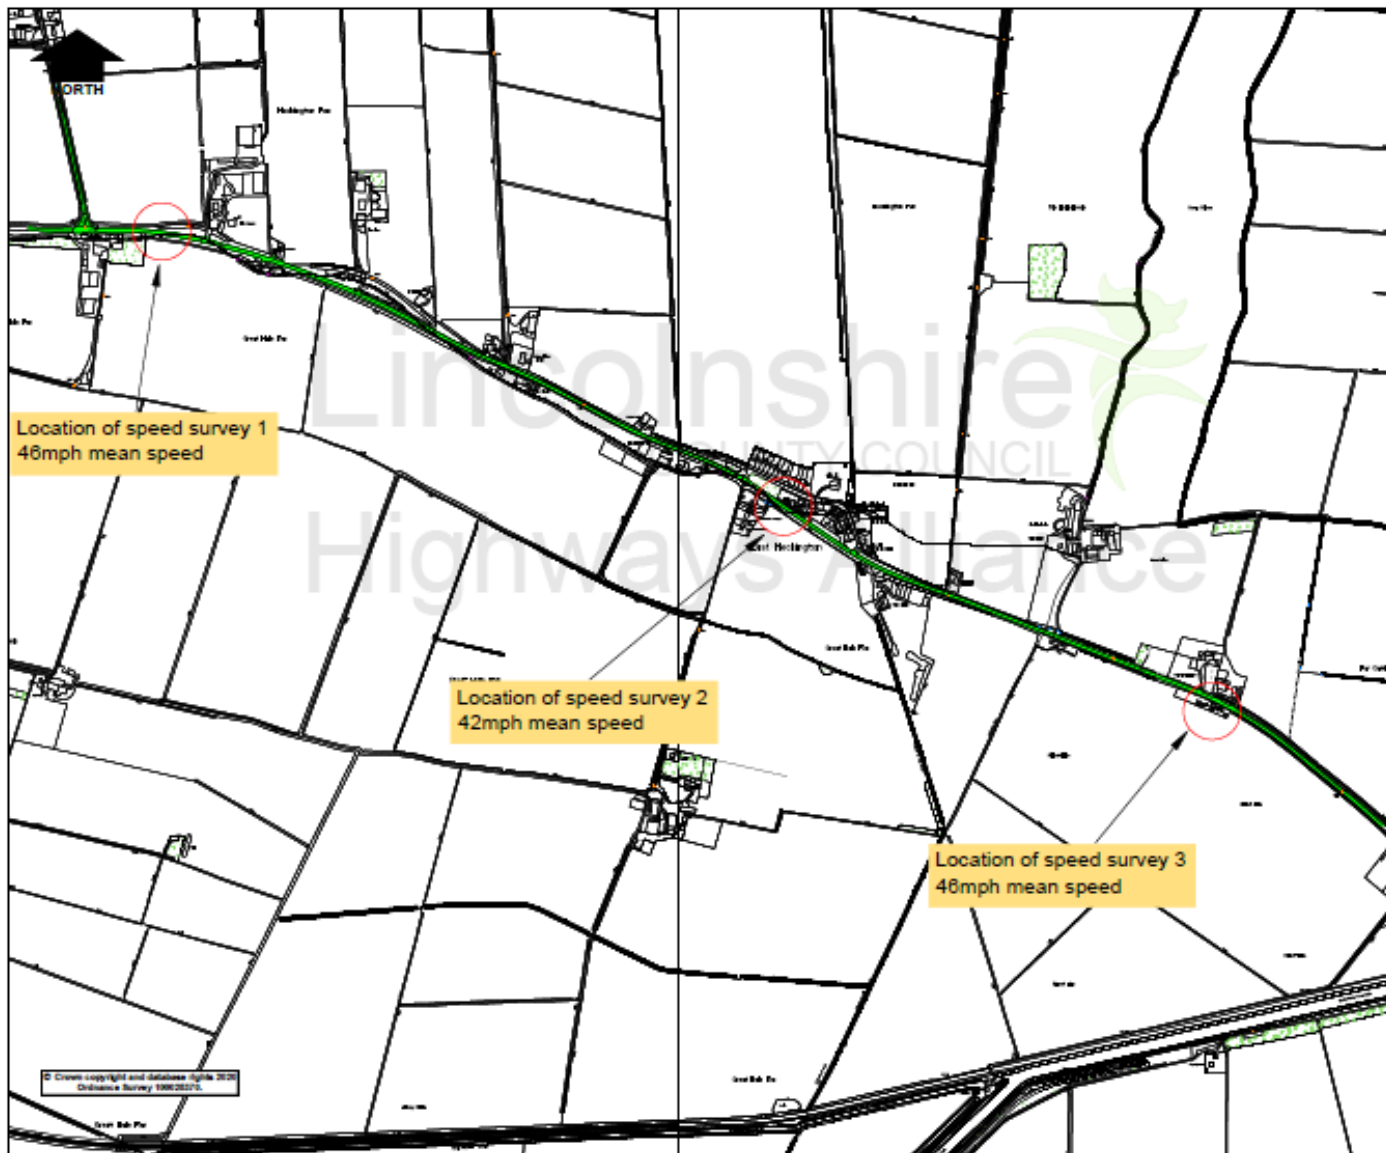

Key

Proposed 40mph

Currently 50mph

Location of speed survey 1
46mph mean speed

Location of speed survey 2
42mph mean speed

Location of speed survey 3
46mph mean speed

Rev	Description	Drawn	Checked	Auth	Date
-----	-------------	-------	---------	------	------

East Heckington - A17

Appendix B

Borderline Case - 40mph

Rev	Drawn	Checked	Auth	Date
NTS	TF	JG		June 22
				June 22

TF/185/003 0

© Crown copyright and database rights 2020
Ordnance Survey 100020275

Lincolnshire
COUNTY COUNCIL

Highways Alliance

Lincolnshire House 28 Colwick Street,
LINCOLN, LN1 1JG