


revision: -  
job number: 101197  
drawing no: SK-042  
scale: 1:500 @ a1  
status: PRELIMINARY  
drawn by/date: TM / 10.12.2014  
check by/date: TI / 10.12.2014

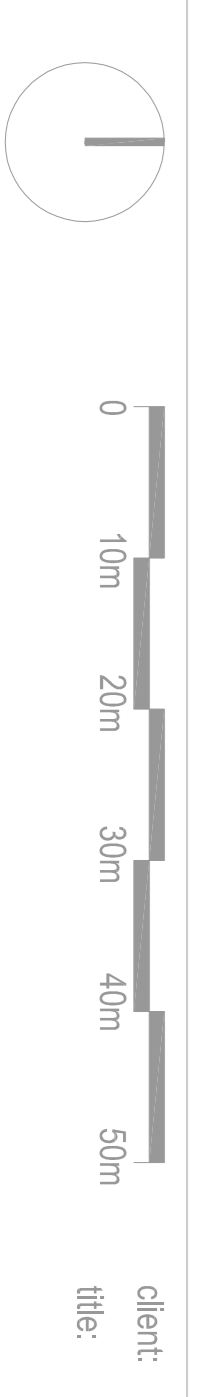

client: Peterborough and Stamford Hospitals  
title: land parcels

This page is intentionally left blank