
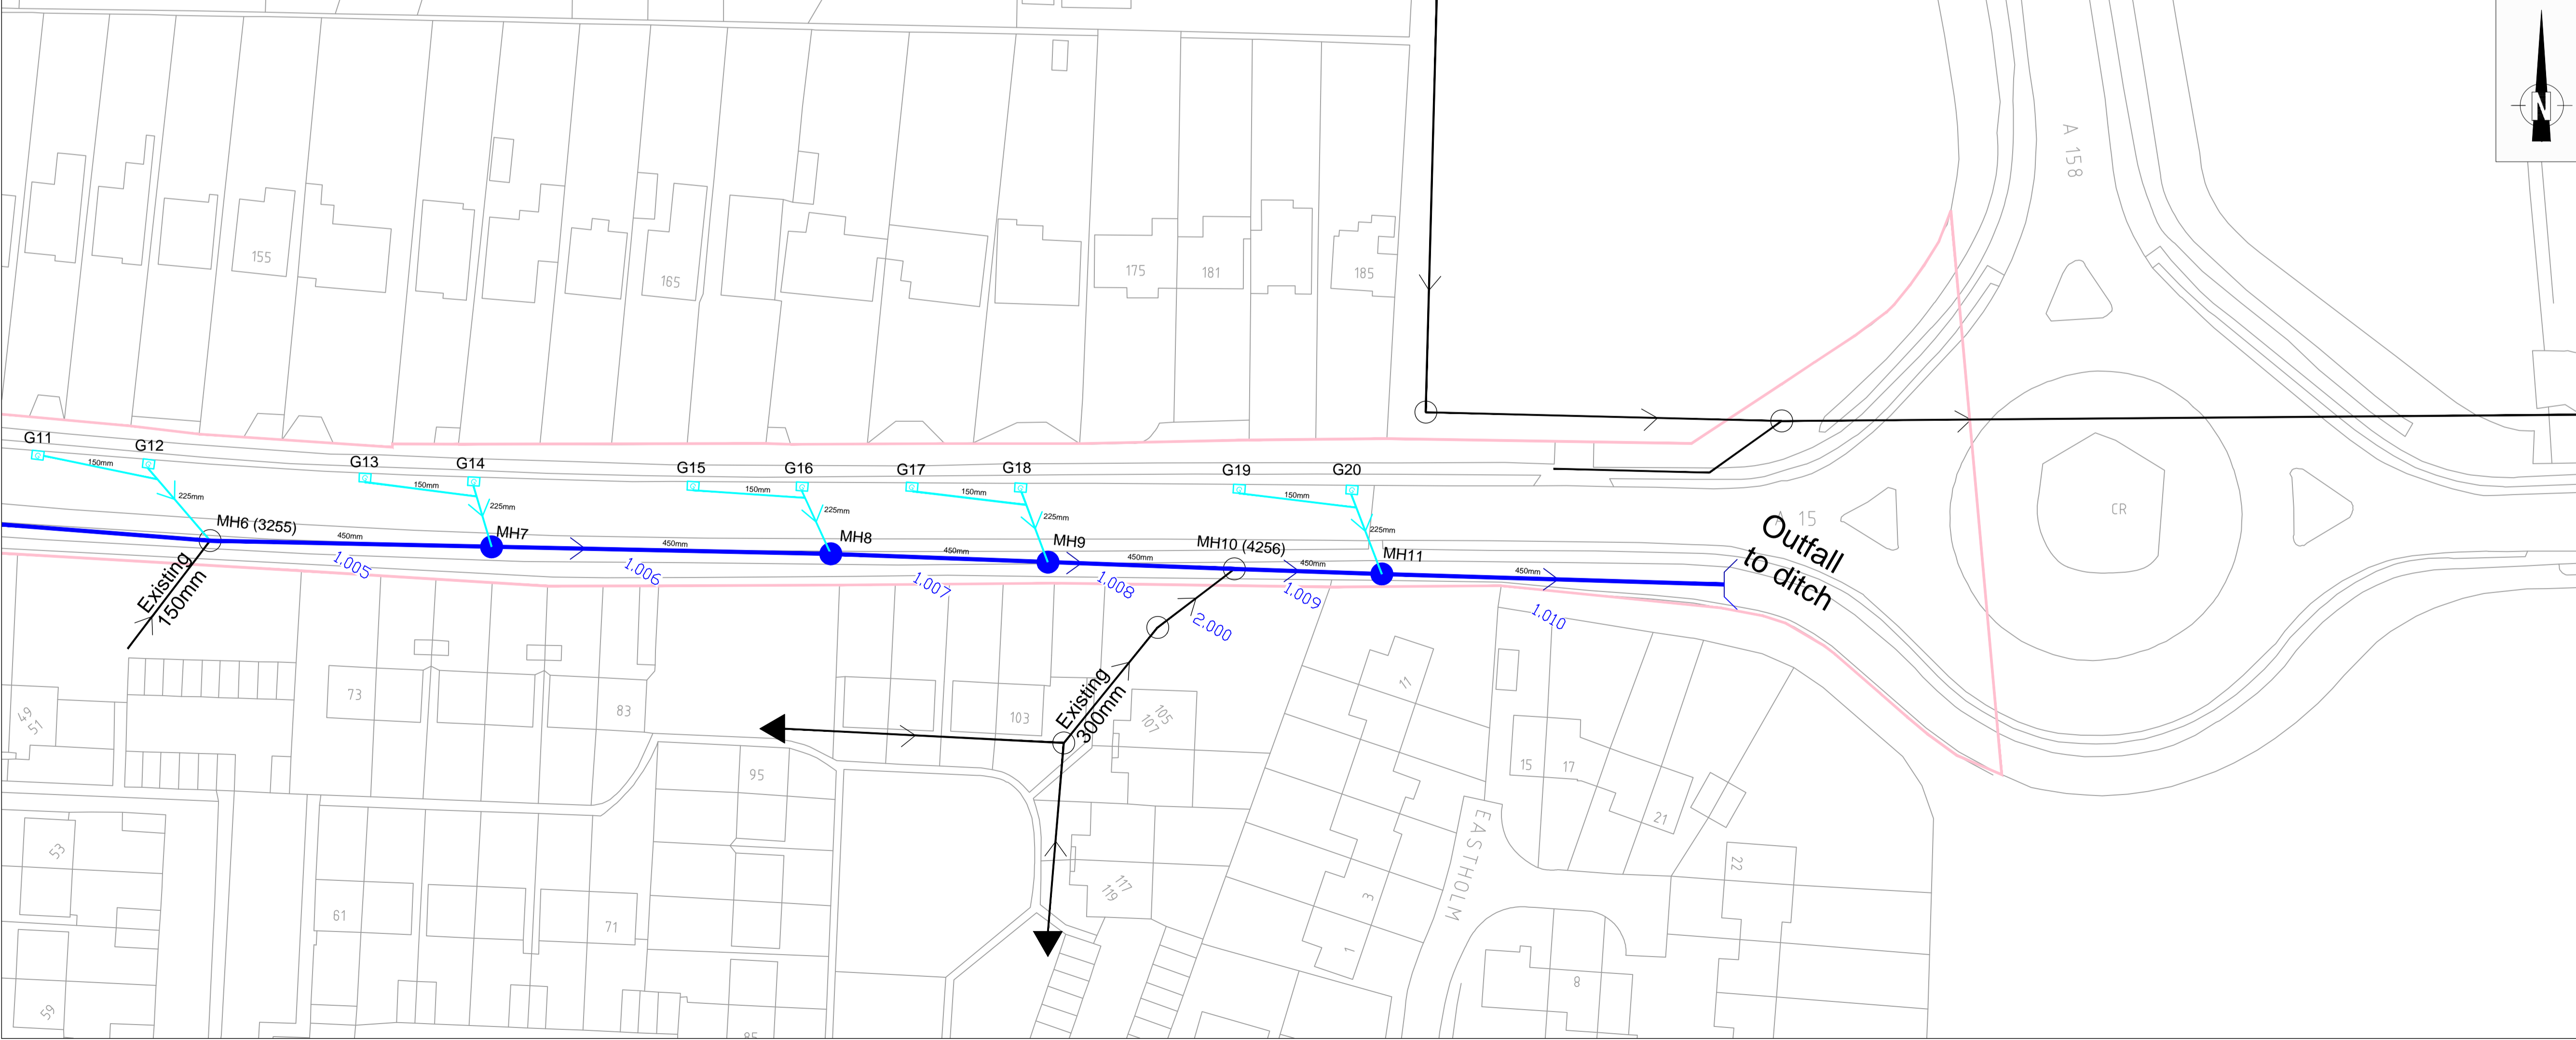


- KEY:**
- Existing AW SW Sewer
  - Relaying or Upsizing of existing AW SW Sewer
  - New Gully drainage
  - Highway land boundary
  - New Chamber / Manhole
  - Existing Chamber / Manhole to be altered or rebuilt

Note: All Drainage work to comply with the Sewers for adoption guide and any AW amendments. The new gullies are picking up surface water from the northern half of the carriageway. And the proposal is for the Existing surface water system in the Southern footway relaid/upsized to take the additional flows. Any existing gully connections will be connected to the new system.

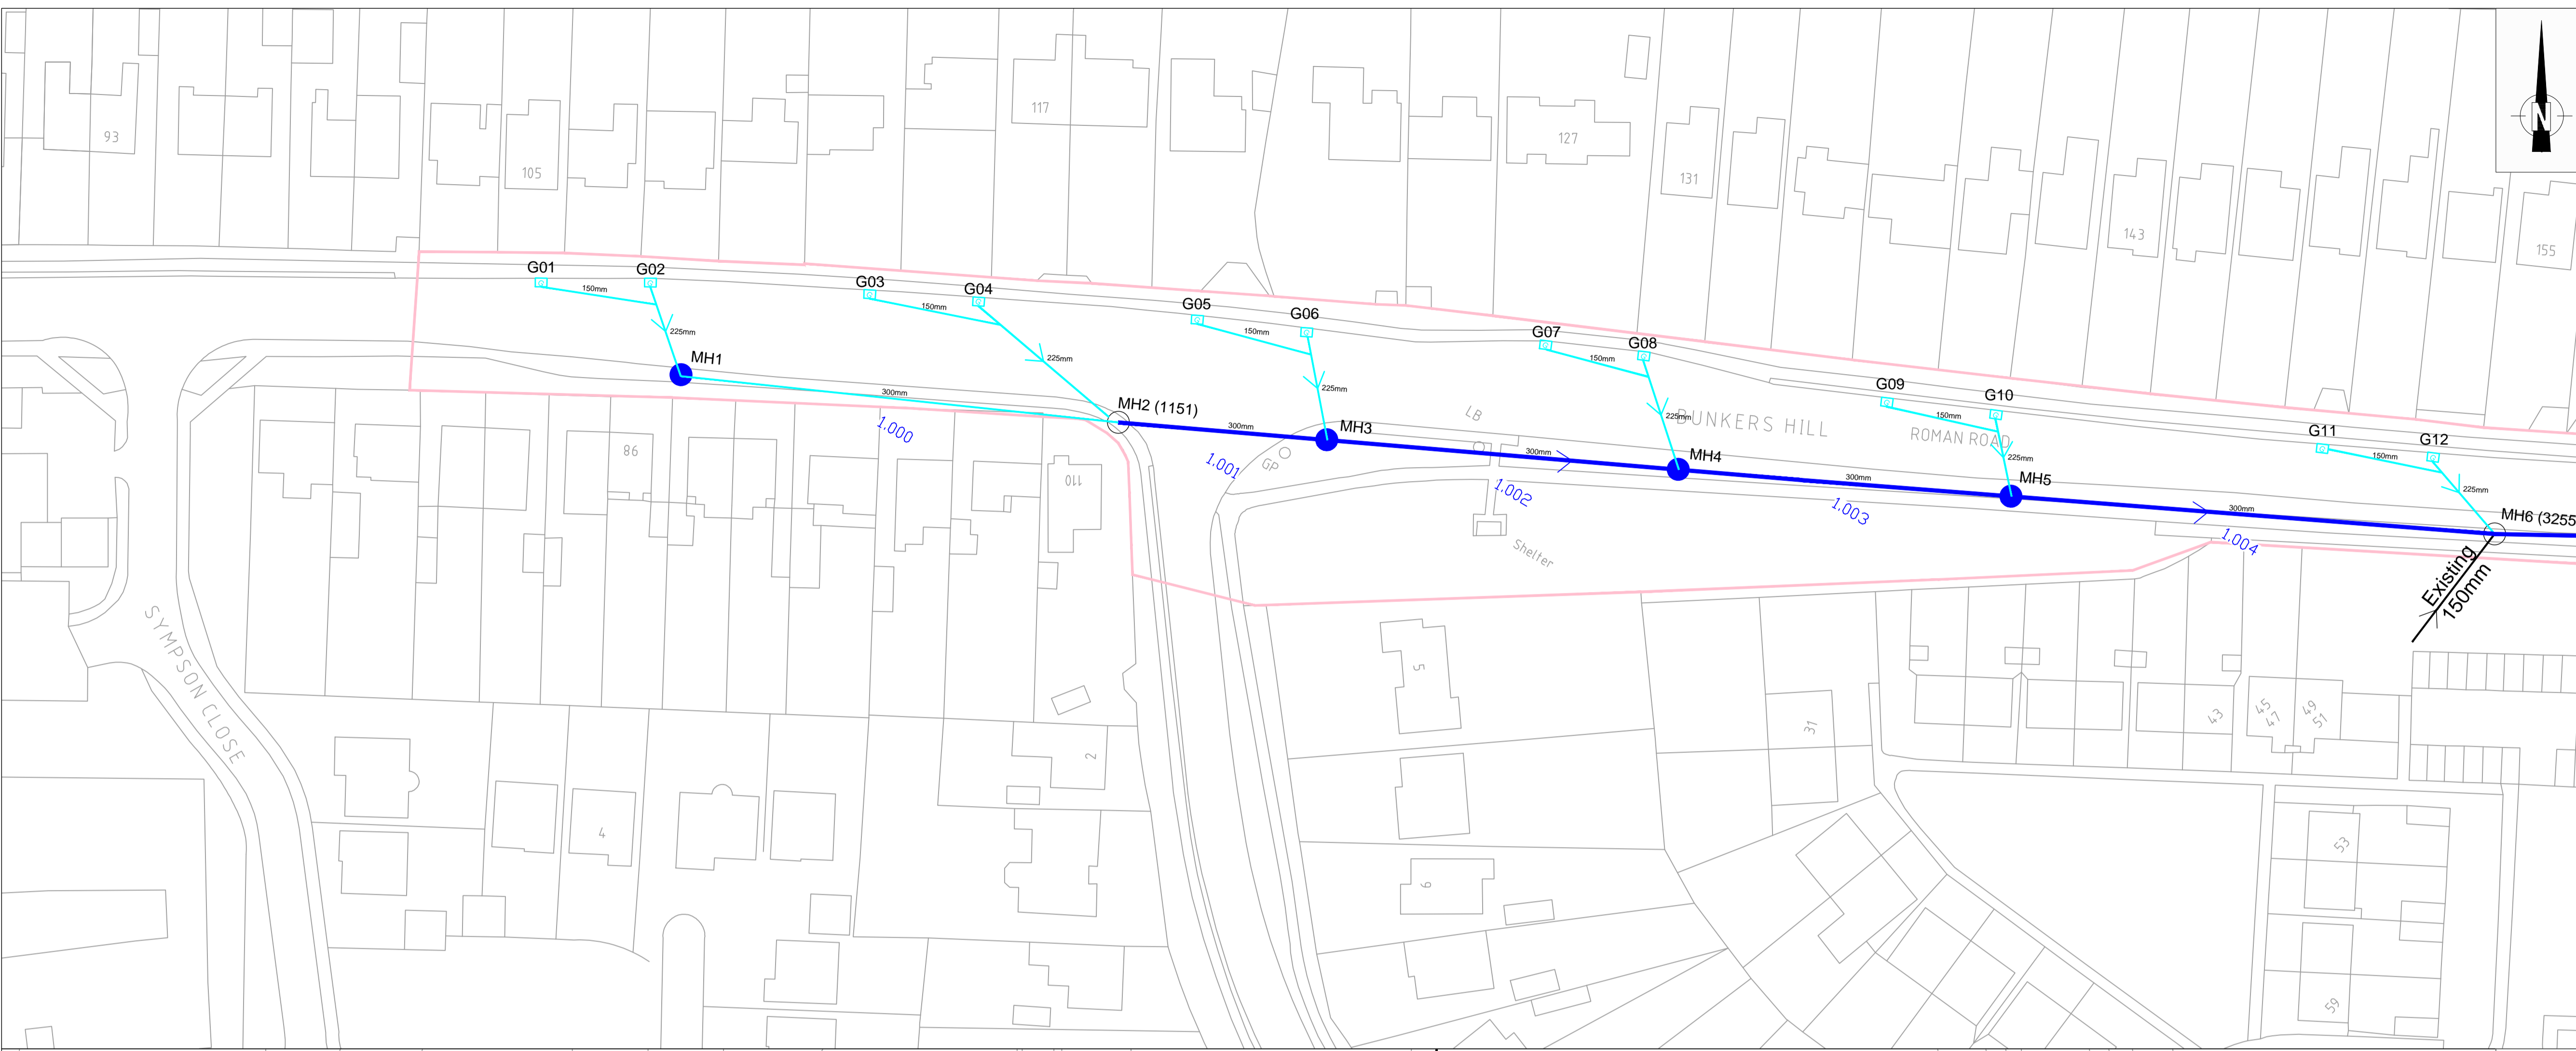

**APPROVED FOR GENERAL ISSUE**  
 (NOT TO BE USED FOR PRICING OR CONSTRUCTION PURPOSES)  
 FOR THIRD PARTY USE, THIS DRAWING SHALL BE DEEMED  
 CURRENT ONLY AT THE DATE OF APPROVAL. PLEASE CHECK  
 FOR AMENDMENTS BEFORE USE


Revision: Description: Drawn By: CAD By: Approved By: Approval Date:

**Amendment Details**

**Drawing 1st Approval**

1st Approval by: MCO Date: 05/03/18

Drawn/Designed by: BM	CAD Drawing Creation Created By: BM	Date: 01/03/18
--------------------------	---	-------------------

Scale: 0 10m 20m 30m 40m

Primary: 1:500 (Do not scale from this drawing)

Secondary:

Lincolnshire COUNTY COUNCIL  
 Highways Alliance  
 TECHNICAL SERVICES PARTNERSHIP  
 36 FLOORS  
 MILL HOUSE  
 BRADFORD WALK NORTH  
 LINCOLN LN1 1YT  
 Customer Service Centre: 01522 782070



Drawing Number: HCPEA0047 /01/ 1003

Alternative Scheme Code:

Parish: LINCOLN

Road No: Structure No:

Description: BUNKERS HILL

S185 SITE LAYOUT PLAN