

NOTES:

All workmanship is to be in accordance with the latest amendment of the relevant section of BS 8000, to the extent that recommendations define quality of finished work. All materials, products and systems are to be installed and fixed in strict accordance with the latest manufacturers written instructions, in line with the requirements of any relevant British Board of Agreement Certificates, British or European Standards and the section of BS 8000 applicable to that trade.

All dimensions must be checked on site prior to commencement of related works.

Any discrepancies should be notified to the design office immediately.

CONSTRUCTION [DESIGN AND MANAGEMENT] REGULATIONS 2015:


Design, Construction or Residual Risks beyond the expected knowledge of a competent Contractor, End-User/Operator, and/or residual risks that cannot be entirely mitigated through design are identified on this drawing. This drawing should be read alongside any project specific Design Risk Assessments prepared by CDG and/or other designers (including subcontractor or specialist designers).

NOTES:

REFER TO PROPOSED CDG DESIGNERS RISK ASSESSMENT FOR DETAILED DESIGN AND RESIDUAL IDENTIFIED RISKS IN ACCORDANCE WITH CDM REQUIREMENTS.

DESIGN RISK	
!	<p>REGULATORY AUTHORITY REVIEW</p> <p>THIS DRAWING PACKAGE REFLECTS THE DESIGNERS INTERPRETATION OF THE MINIMUM REGULATORY COMPLIANCE AND IS SUBJECT TO FINAL SIGN OFF FROM THE RESPECTIVE LOCAL AUTHORITY / FIRE OFFICER. BUILDING DESIGN MAY BE SUBJECT TO CHANGE FOLLOWING RECEIPT OF COMMENTS.</p>

DESIGN RISK	
!	<p>DESIGN CO-ORDINATION</p> <p>THIS DRAWING PACKAGE IS SUBJECT TO GENERAL CO-ORDINATION OF OUTSTANDING SPECIALIST SUBCONTRACTOR DESIGN PACKAGES. BUILDING DESIGN MAY BE SUBJECT TO CHANGE FOLLOWING CO-ORDINATION.</p>

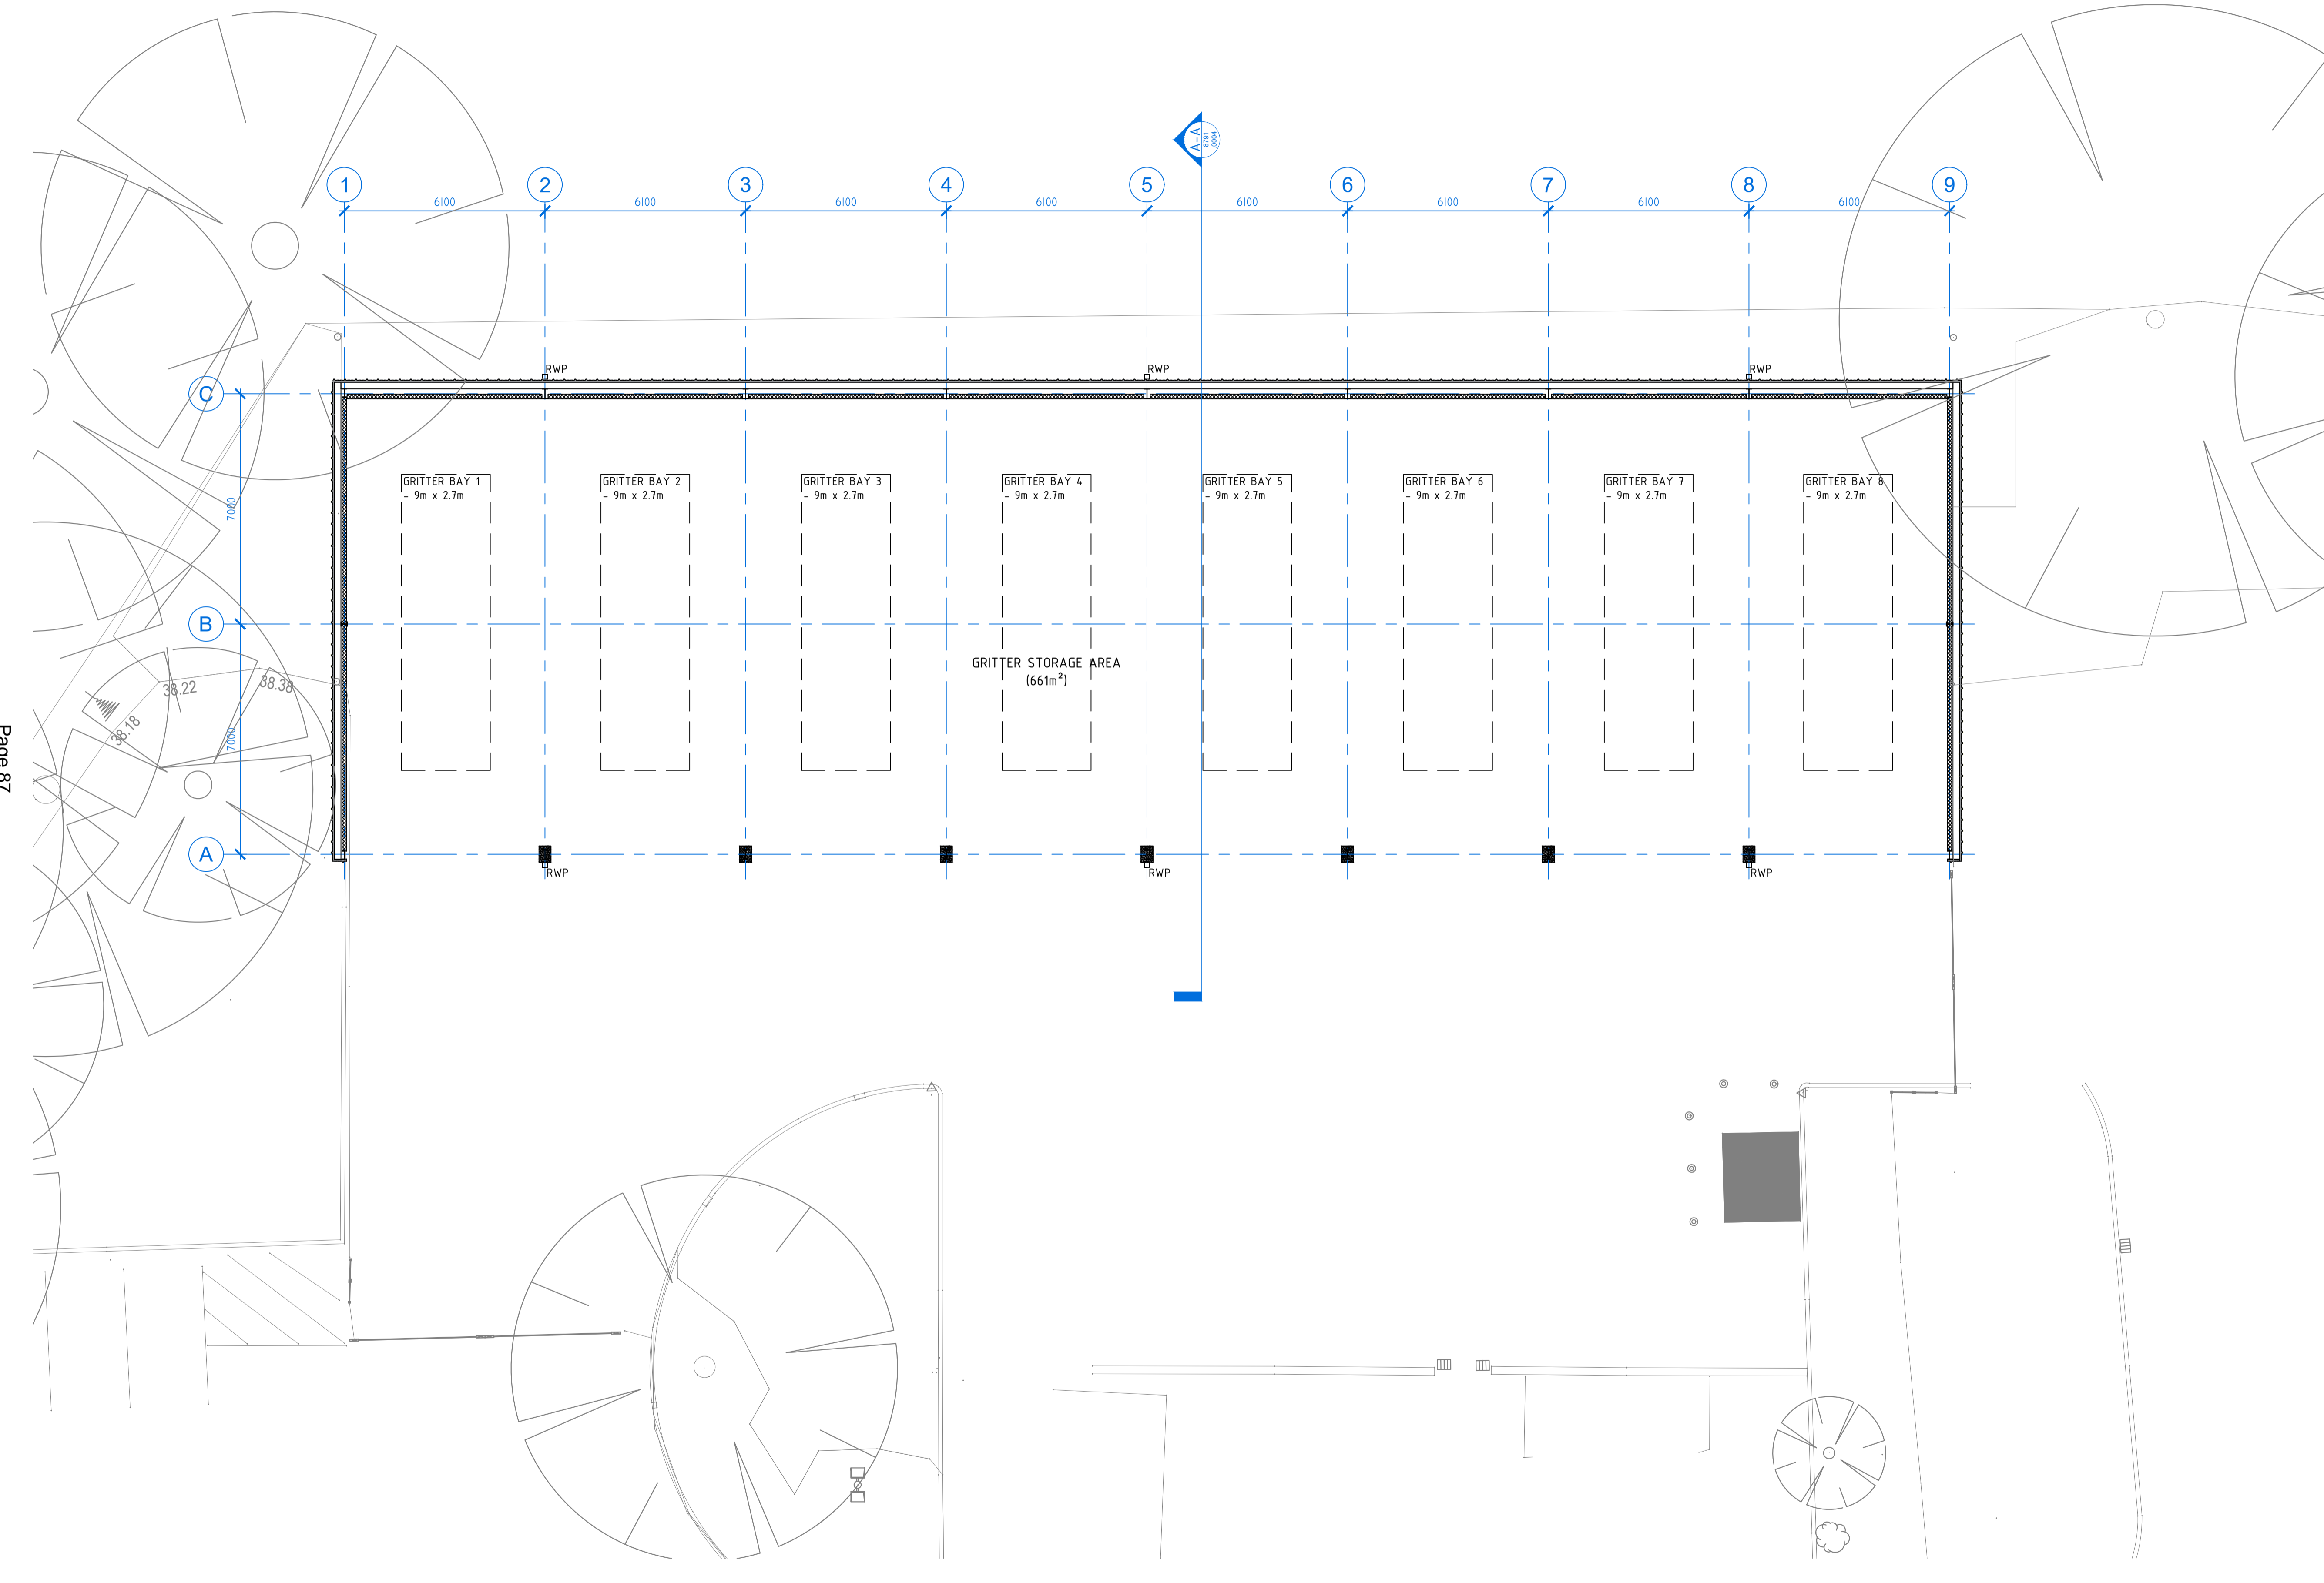

NO	revisions	DATE	BY	REVISION

PLANNING

PROJECT: NORTH WILLINGHAM HIGHWAYS DEPOT NEW GRITTER STORAGE
 DRAWING TITLE: PROPOSED GROUND FLOOR GENERAL ARRANGEMENT
 DRAWN: BM
 CHECKED: AG
 DATE: 26/02/2024
 SCALE: 1:100 @ A1
 CDG
 CARTER DESIGN GROUP

PROJECT	ORIGINATOR	VOLUME	LEVEL	TYPE	NUMBER	STATUS	REVISION
8791	CDG	XX.00	DR.A	0001	S0.P00		

VICTORY PARK, LONDON ROAD, ATTLEBOROUGH, NORFOLK, NR11 2JA. TEL: 01553 767788. E-MAIL: sales@cdg.co.uk

PROPOSED GROUND FLOOR GENERAL ARRANGEMENT PLAN SCALE: 1:100 @ A1

This page is intentionally left blank