

LINCOLN, WRAGBY ROAD/BUNKERS HILL - PROPOSED TRAFFIC REGULATION ORDERS AND NEW PEDESTRIAN CROSSING FACILITIES


© Crown copyright and database rights 2010 Ordnance Survey 100025370. You are permitted to use this data solely to enable you to respond to, or interact with, the organisation that provided you with the data. You are not permitted to copy, sub-licence, distribute or sell any of this data to third parties in any form.

Scale 1:4250



LINCOLNSHIRE COUNTY COUNCIL  
ENVIRONMENT AND ECONOMY  
Executive Director: Richard Wills



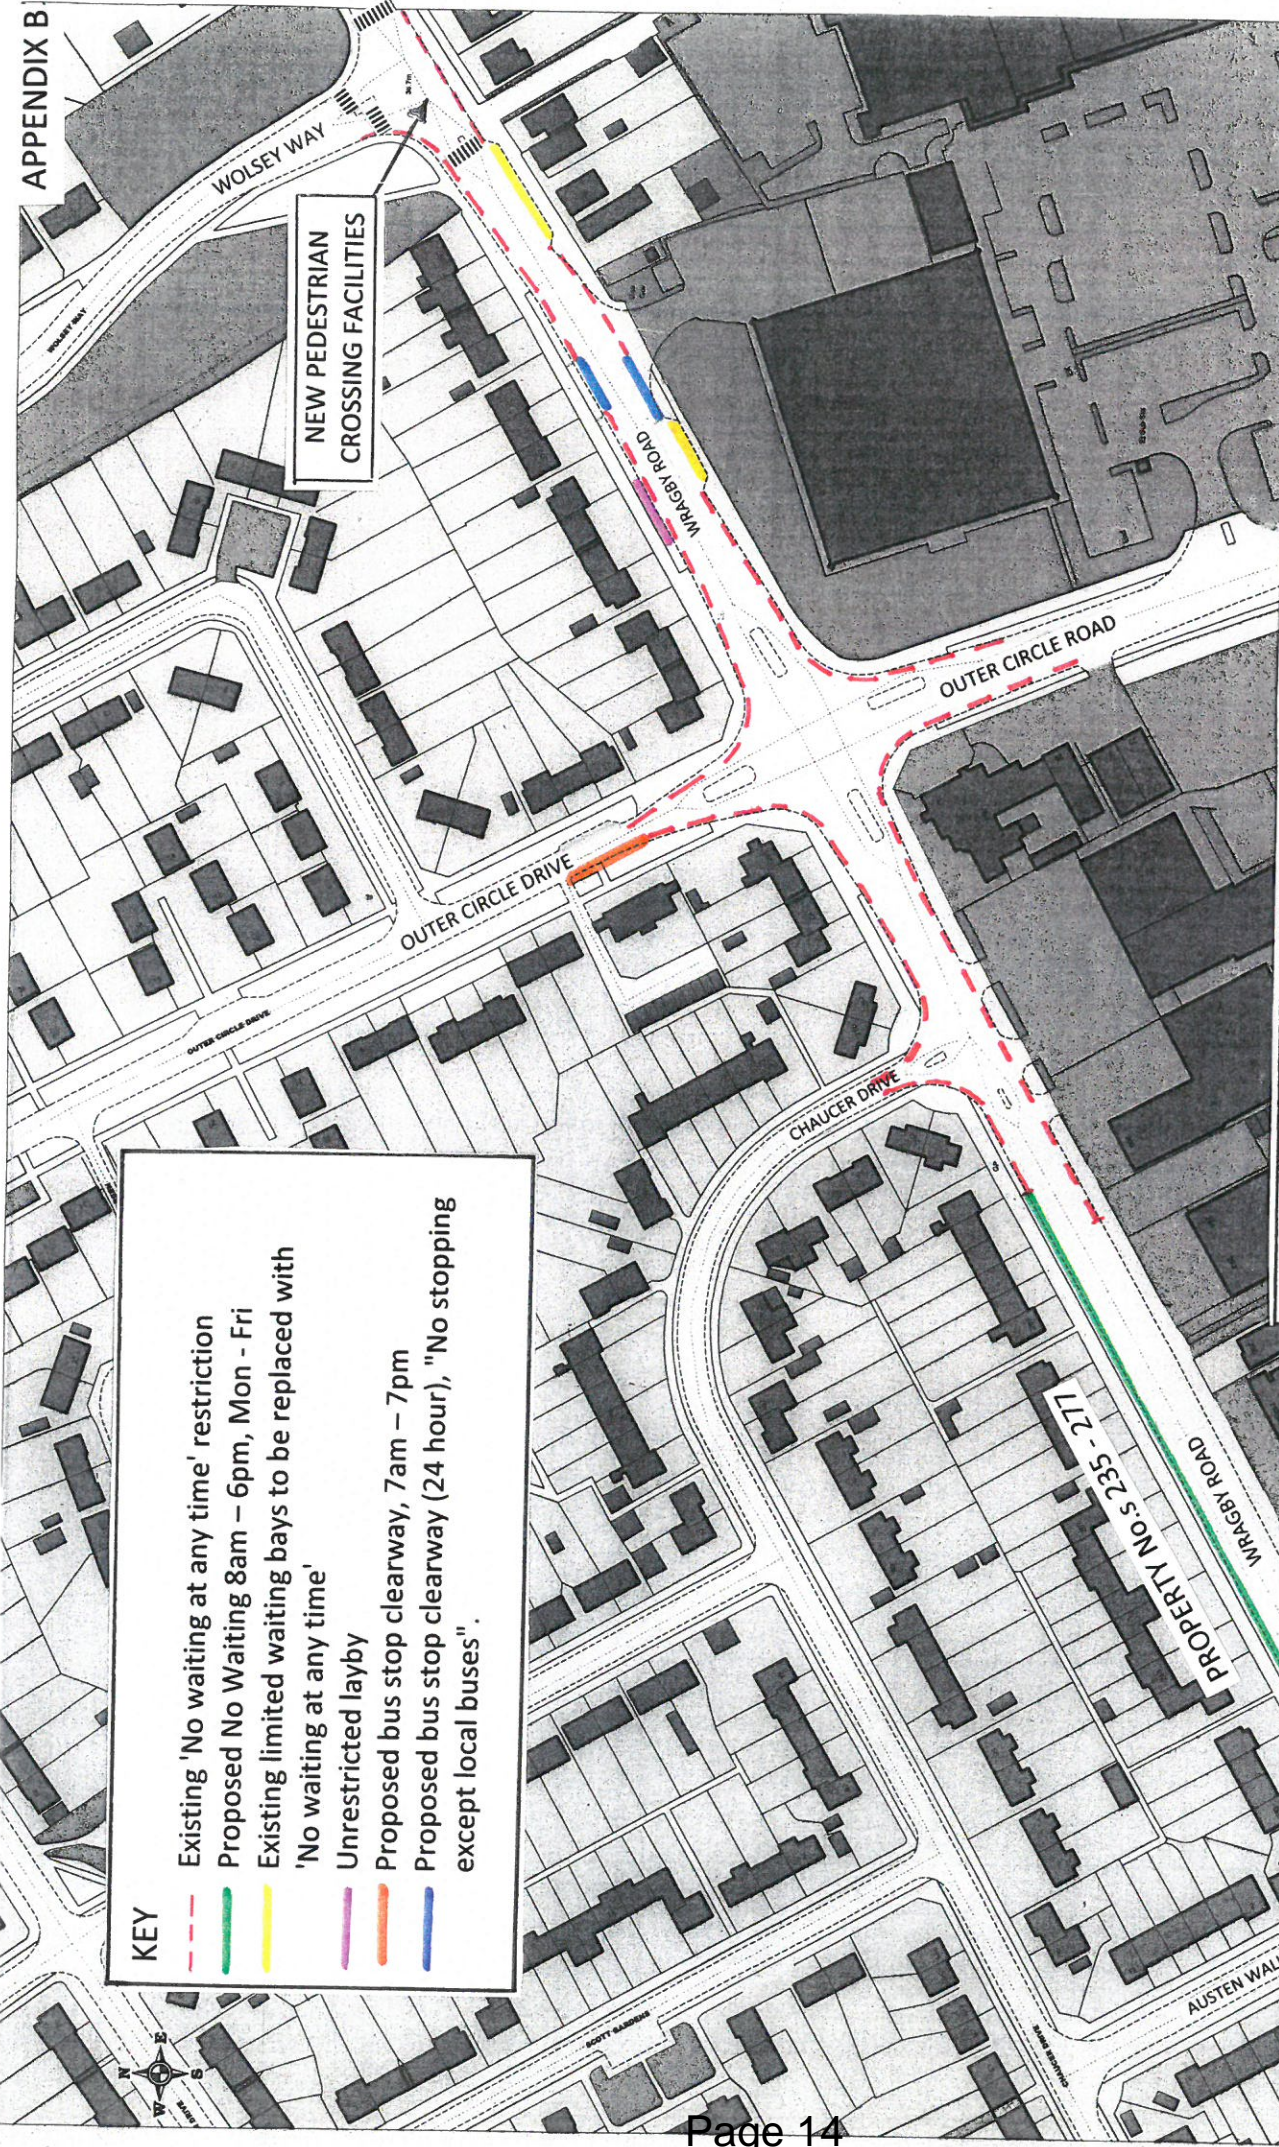


**LINCOLN, WRANGBY ROAD/BUNKERS HILL - PROPOSED TRAFFIC REGULATION ORDERS AND NEW PEDESTRIAN CROSSING FACILITIES**

LINCOLNSHIRE COUNTY COUNCIL  
ENVIRONMENT AND ECONOMY  
Executive Director: Richard Willis





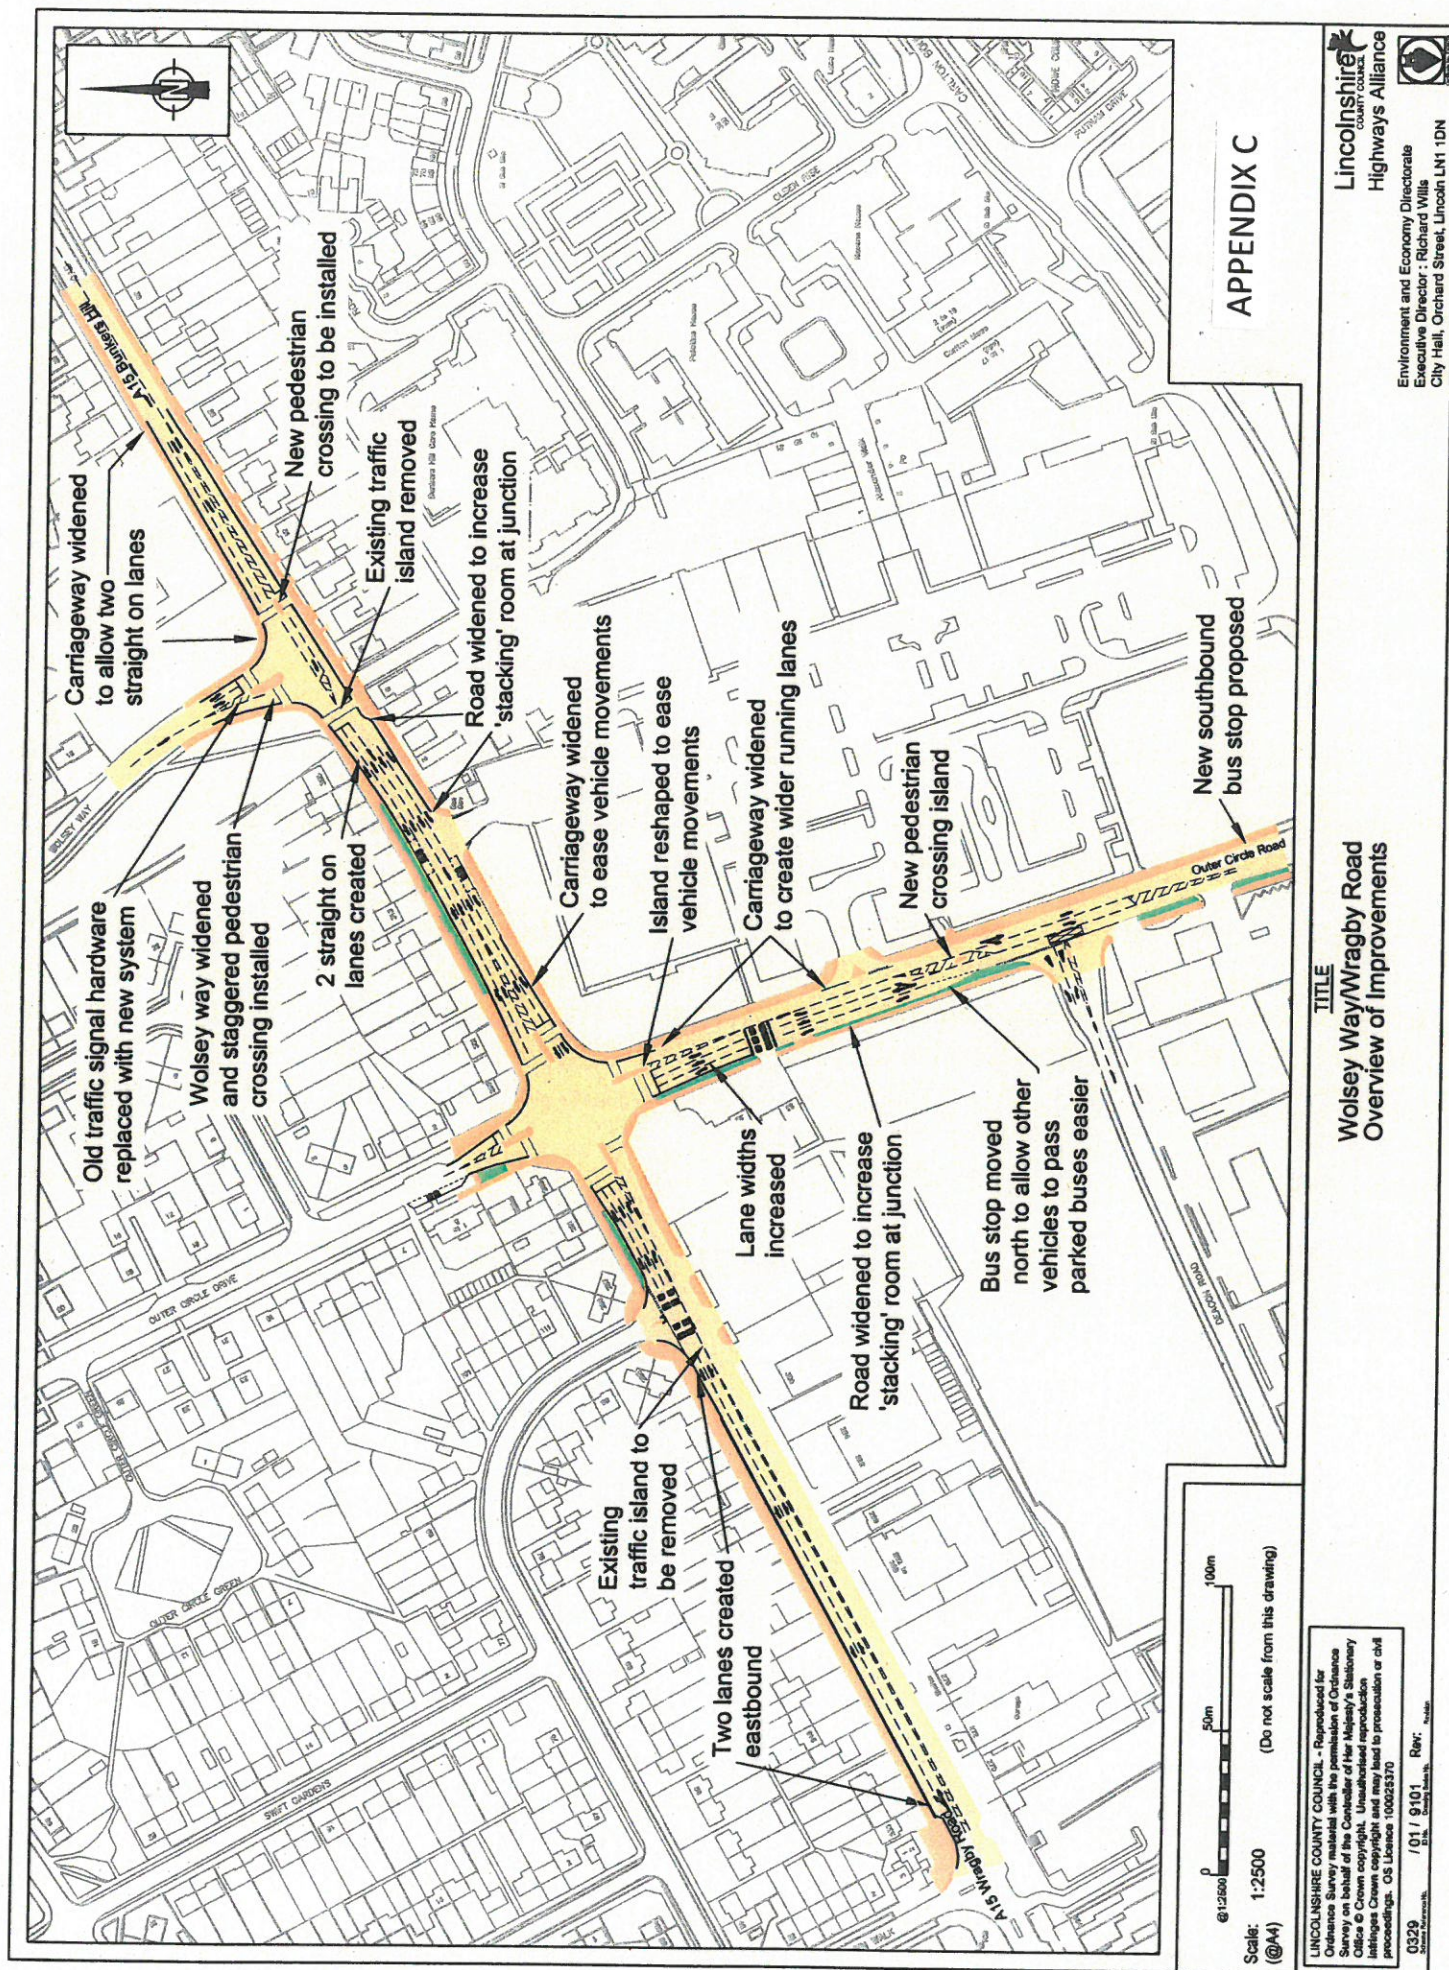



This page is intentionally left blank