



* Refer to separate drawing for landscape design and drainage design

0 2 10m Scale 1:200

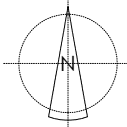

KEY

- 1 Landscaping
- 2 Pedestrian access
- 3 Vehicle access (Tarmac)
- 4 Reception
- 5 Cafe
- 6 Workshops
- 7 Carparking (Block paving A)
- 8 Accessible parking
- 9 Car Charging
- 10 Kitchen garden
- 11 Service yard
- 12 Ecological feature
- 13 Existing swale
- 14 Security barrier
- 15 External seating
- 16 Future extension
- 17 Cycles
- 18 Access road (Block paving B)
- 19 Sub station

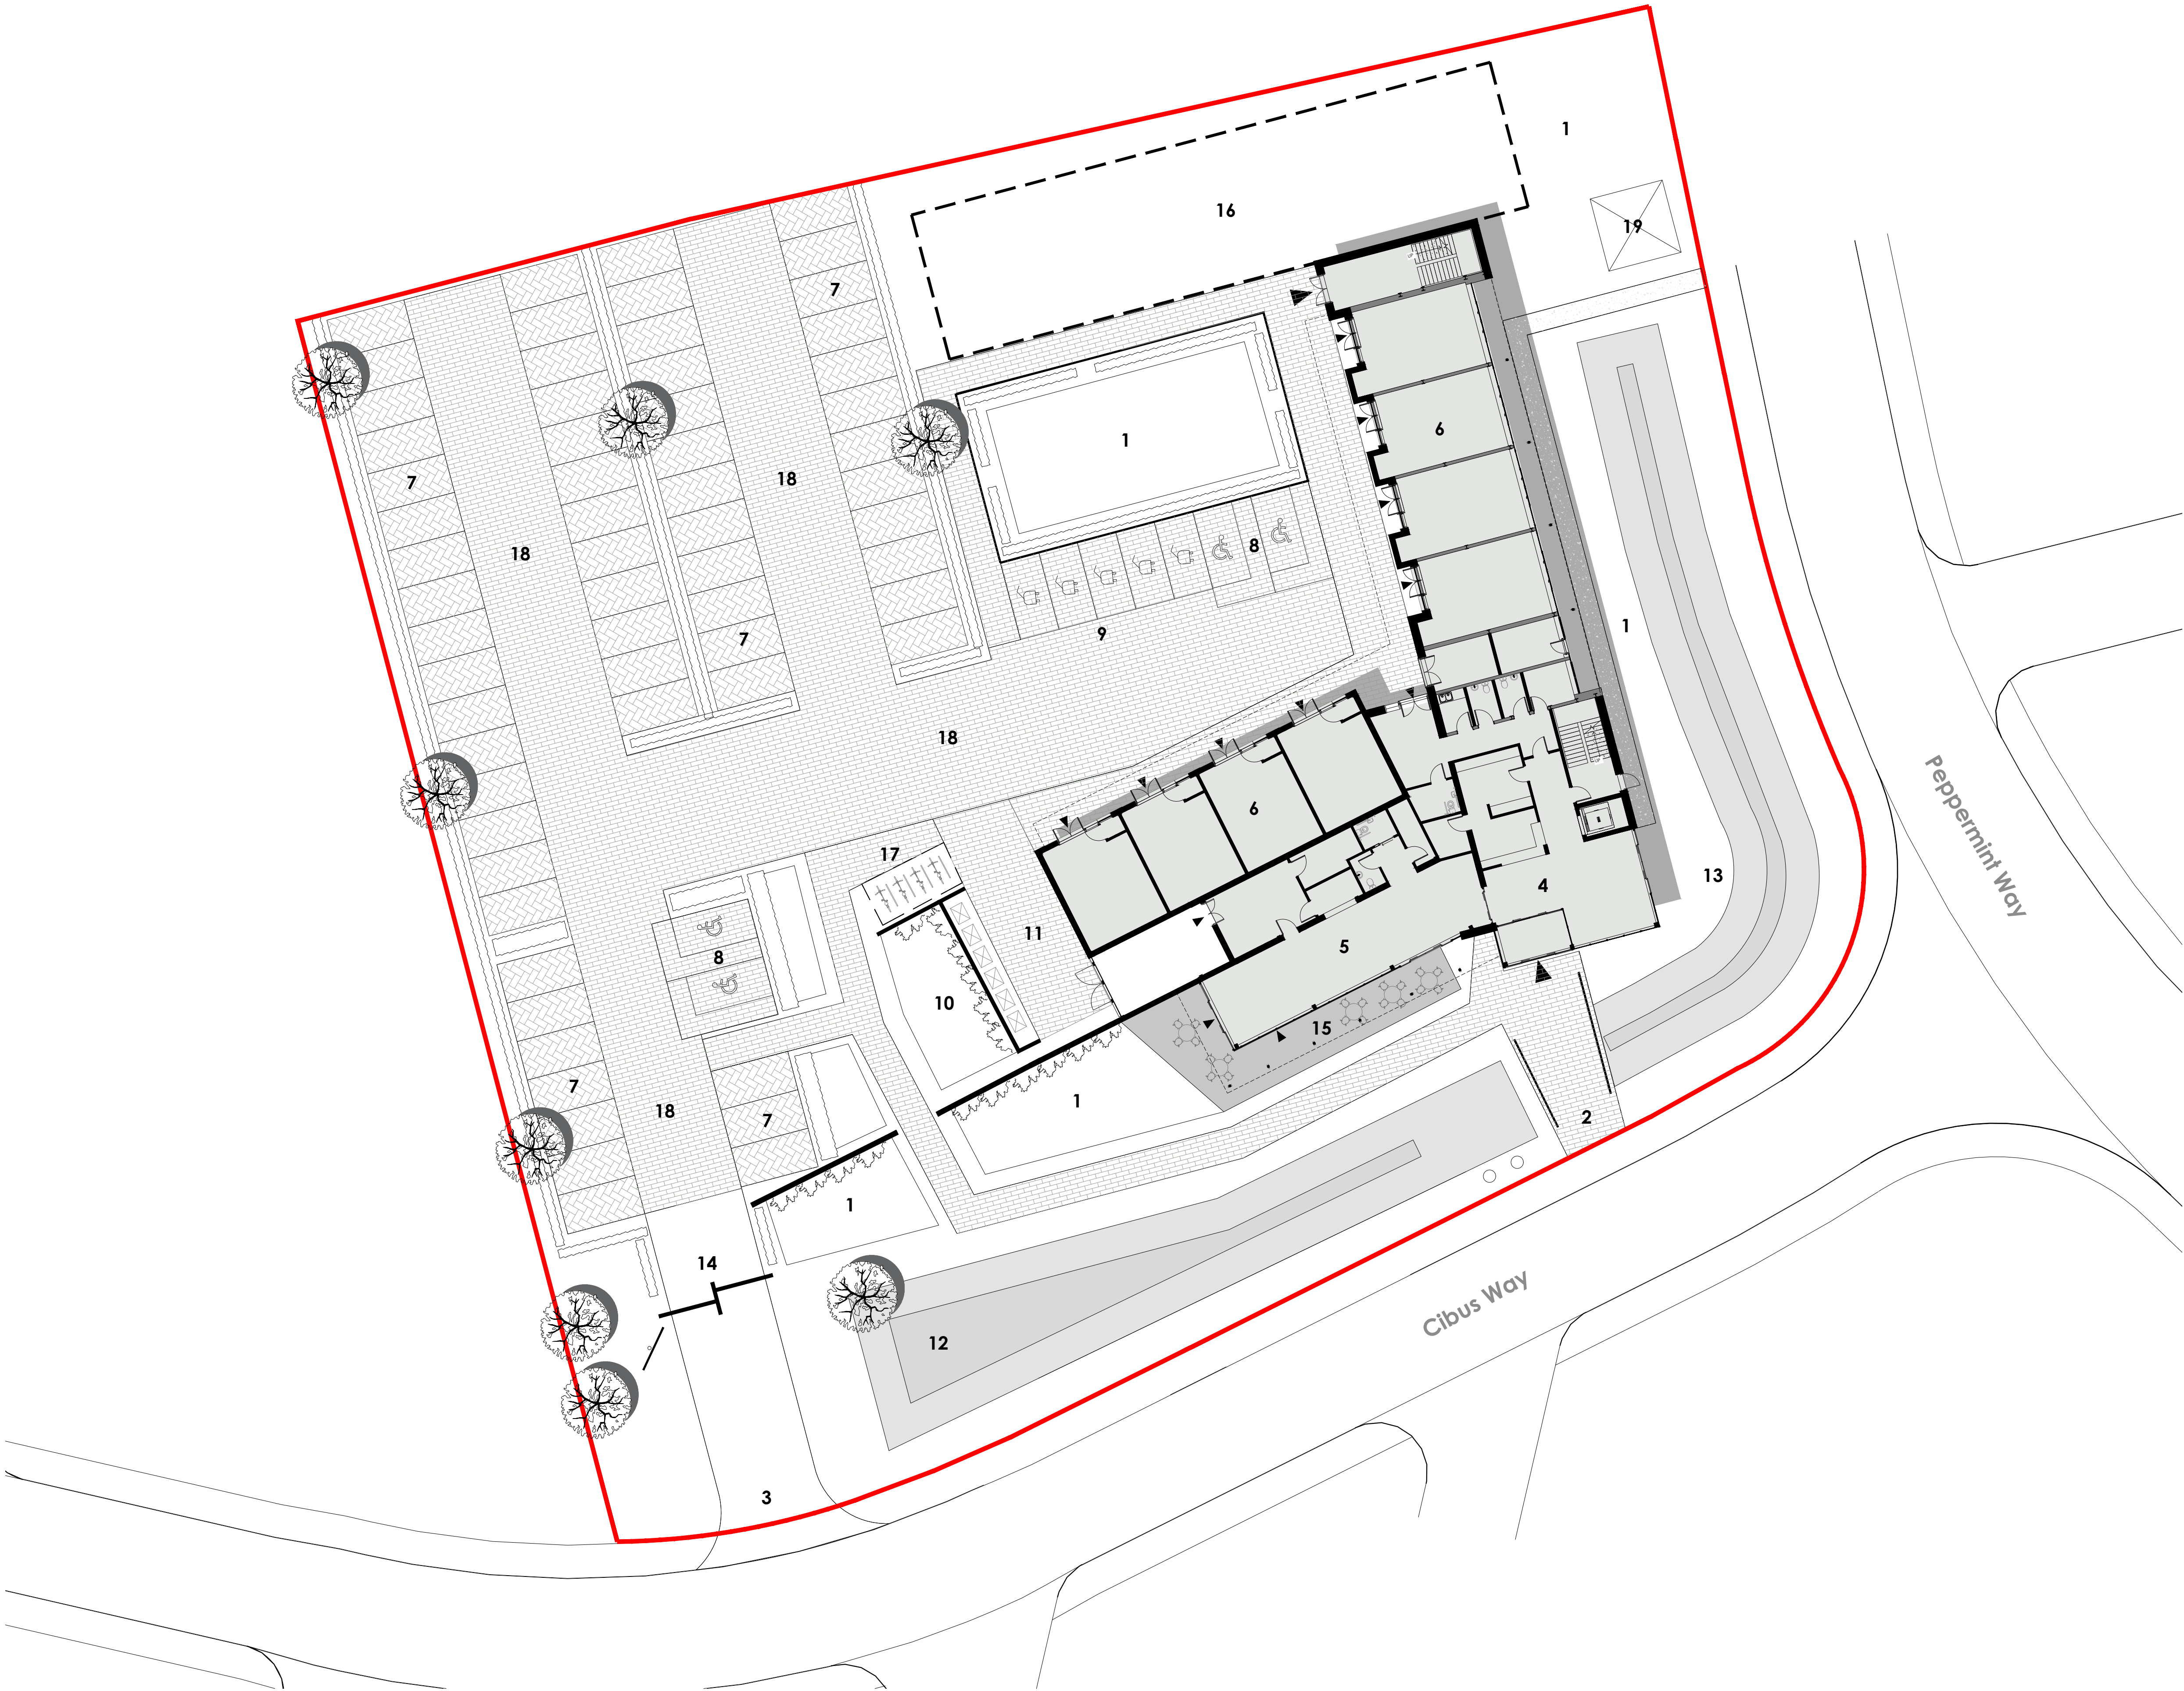

Revisions

— dd.mm.yyyy Comments

Project
Hub Building South Lincolnshire
Food Enterprise Zone

Client
Lincolnshire CC

Drawing
Planning Site Layout
1:200 @ A1

Date
12.10.2020

core+
architects

www.core-architects.co.uk

The Terrace, Grantham Street, Lincoln, LN2 1BD 01522 525901
Copyright © 2020 Core Plus Architects Limited Do Not Scale