

NOTES

This Drawing is presented to Lincoln County Council in respect of Sutterton Fourfields CEP and may not be used or relied on by any other person or by the client in relation to any other matters not covered specifically by the scope of this Drawing. Notwithstanding anything to the contrary contained in the Drawing, Kier Business Services Limited is obliged to exercise reasonable skill, care and diligence in the performance of the services required by Lincoln County Council and Kier Business Services Limited shall not be liable, except to the extent that it has failed to exercise reasonable skill, care and diligence, and this Drawing shall be read and construed accordingly.

This Drawing has been prepared by Kier Business Services Limited and no individual is personally liable in connection with the preparation of this Drawing. By receiving this Drawing and acting on it, the client or any other person accepts that no individual is personally liable whether in contract, tort, for breach of statutory duty or otherwise. Kier Business Services Limited has used reasonable endeavours to provide information that is correct and accurate and the Drawing sets out reasonable conclusions that have been reached on the basis of the information available.

Scale:


1:100	mm	1000	3000	5000
1:200	mm	5000	9000	
1:500	M	5	15	25
1:1250	M	10	30	70

NOTE

These drawings are based on the portfolio plans provided and as a result accuracy cannot be guaranteed. These will be subject to being checked against a full measured building survey drawings once they are available.

Uses Key

- Shared School/Children's Centre
- Childrens Centre
- Shared School/Village Hall
- Village Hall
- Existing School

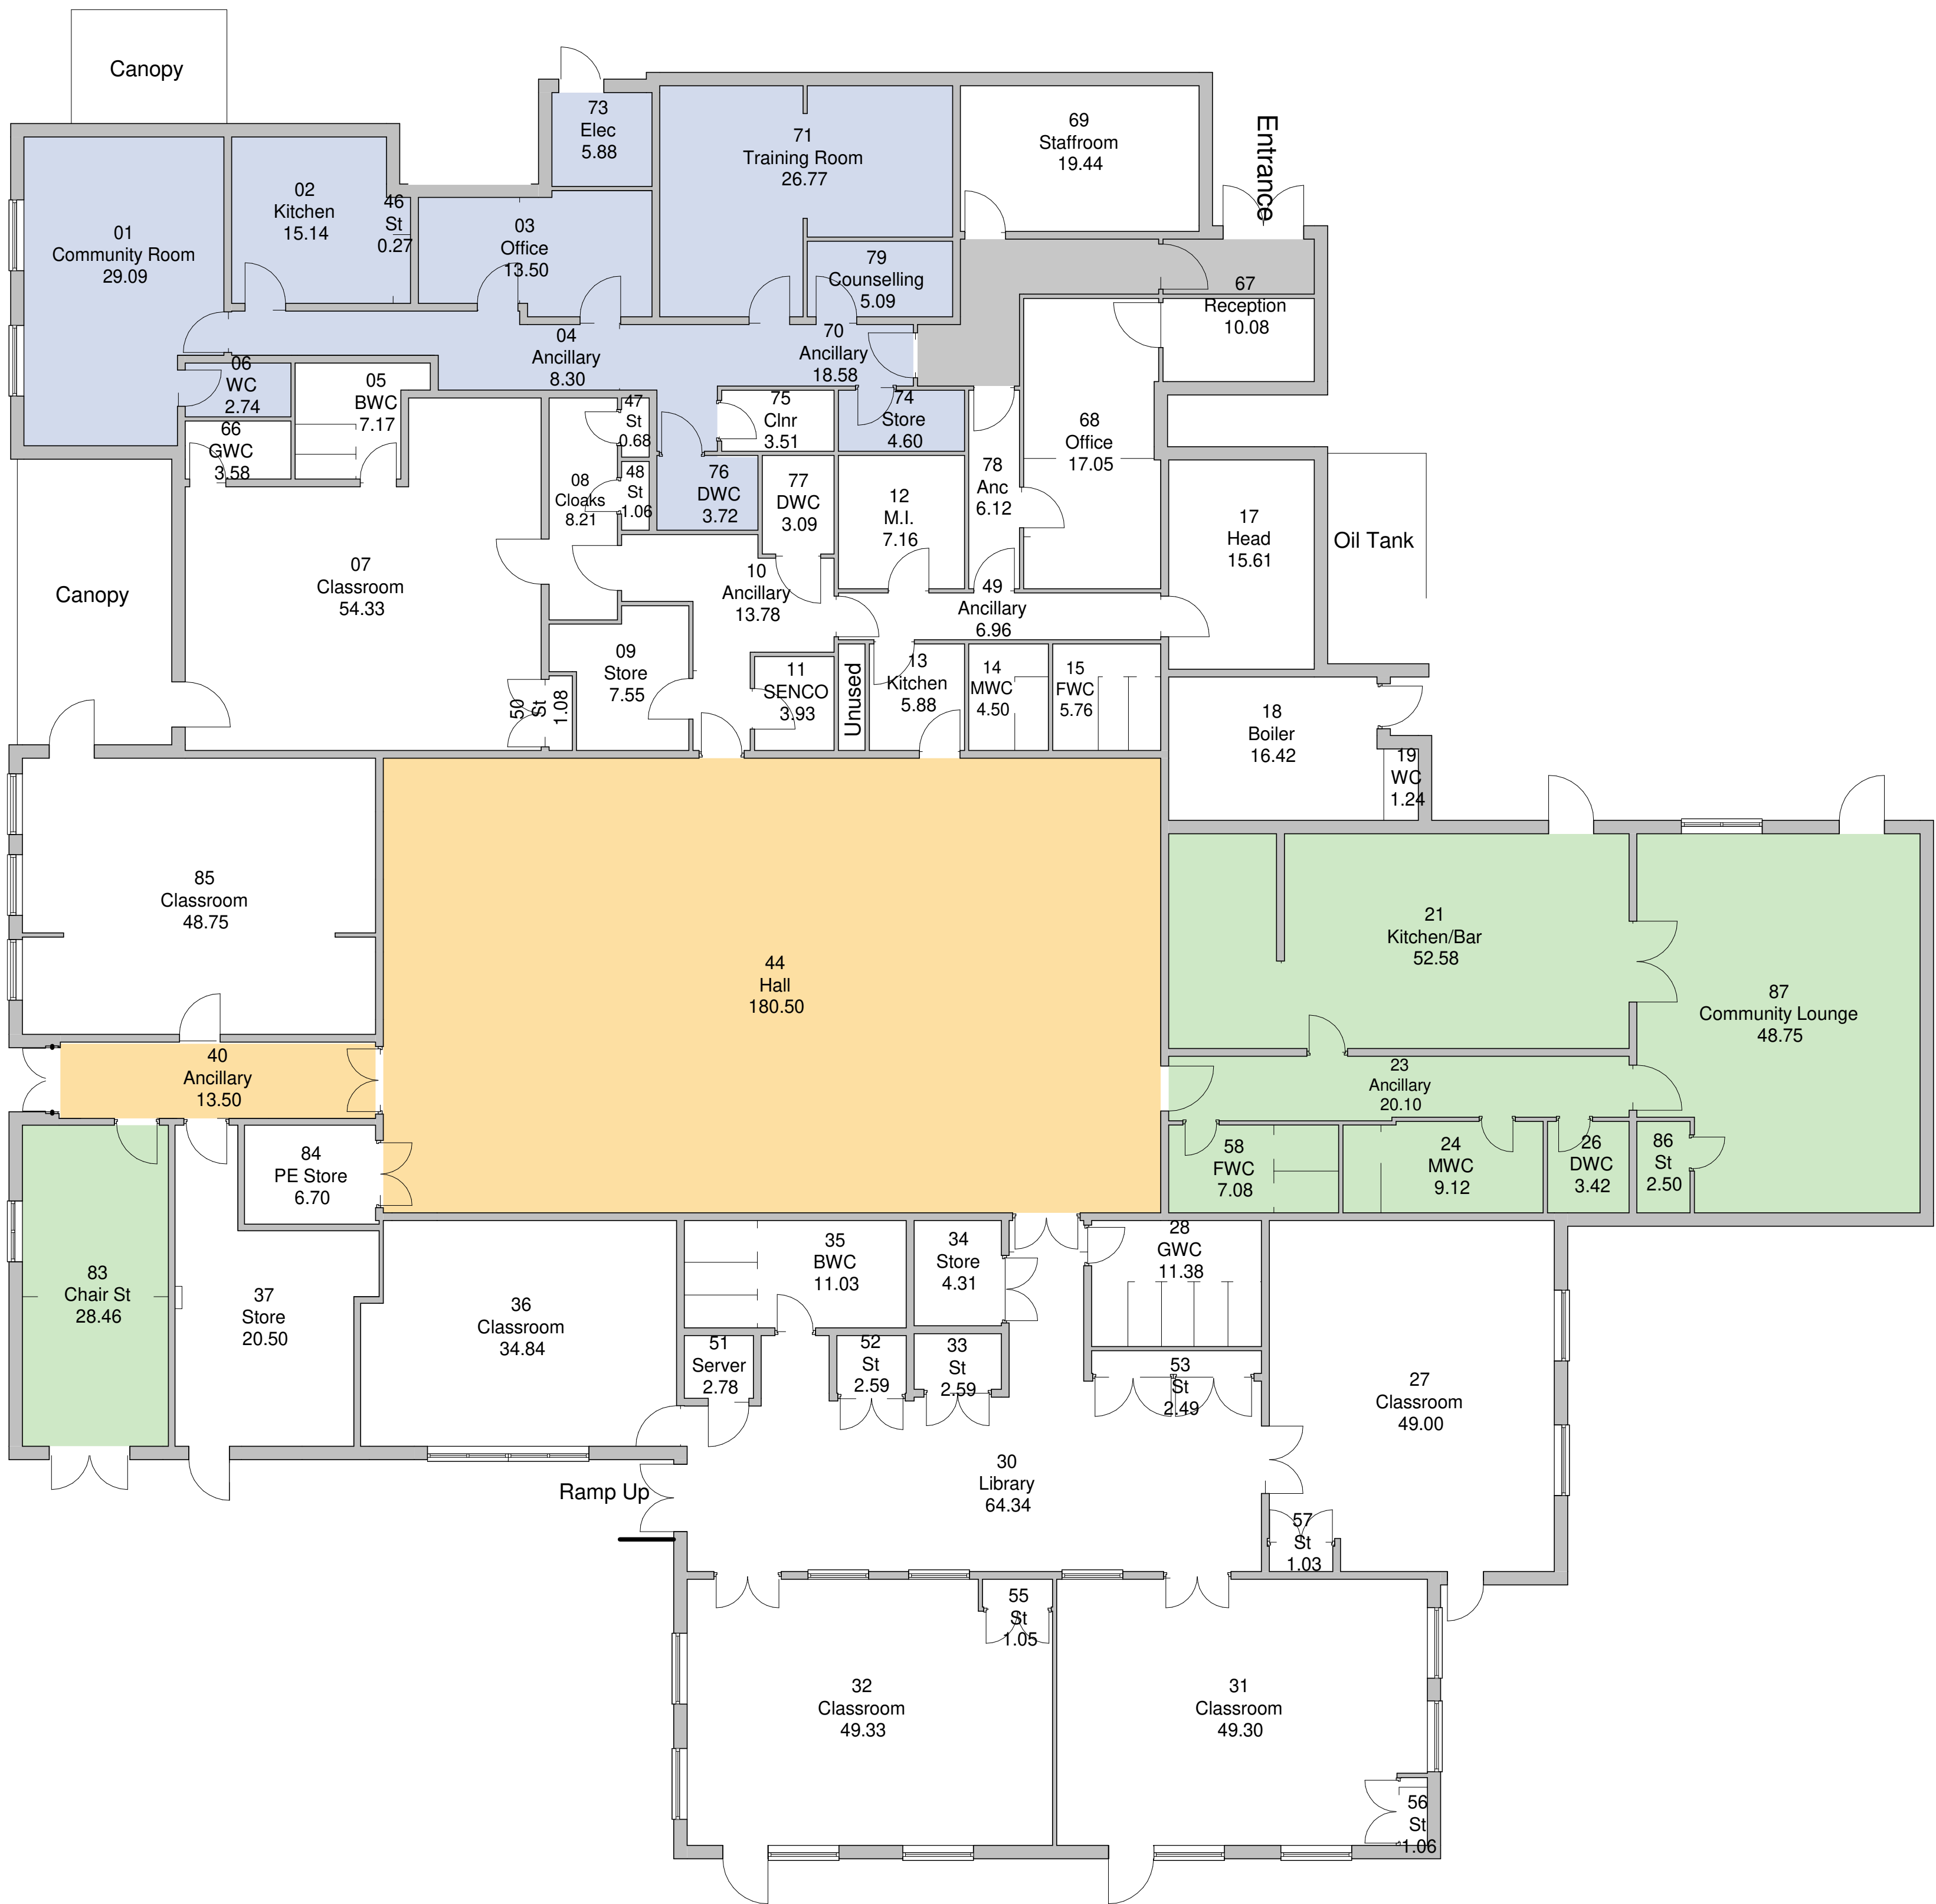

1 Existing GroundFloor  
1 : 100

P01	Preliminary Issue	RM	CL	LC
Version	Amendment	Drawn & Date	Checked & Date	Approved & Date
				
Issuing Office Liverpool		Telephone 0151 600 5500		
E-mail Kier@Kier.co.uk				
Internal Project Number 34094				
Client Lincoln County Council				
Project Name Sutterton Fourfields CEP				
Drawing Title Planning_Existing Plans and site				
Scale 1 : 100	Original Size A1	RIBA 2013 Stage 1		
Date 09/12/21	Drawn RM	Checked CL	Approved LC	
Drawing Number SFP94-DBS-00-00-DR-A-1100				Status S2
Project Code	Origin	Volume	Level	Revision P01

© Kier Business Services Limited

This page is intentionally left blank