

NOTES

This Drawing is presented to Lincoln County Council in respect of Sutterton Fourfields CEP and may not be used or relied on by any other person or by the client in relation to any other matters not covered specifically by the scope of this Drawing. Notwithstanding anything to the contrary contained in the Drawing, Kier Business Services Limited is obliged to exercise reasonable skill, care and diligence in the performance of the services required by Lincoln County Council and Kier Business Services Limited shall not be liable, except to the extent that it has failed to exercise reasonable skill, care and diligence, and this Drawing shall be read and construed accordingly.


This Drawing has been prepared by Kier Business Services Limited and no individual is personally liable in connection with the preparation of this Drawing. By receiving this Drawing and acting on it, the client or any other person accepts that no individual is personally liable whether in contract, tort, for breach of statutory duty or otherwise. Kier Business Services Limited has used reasonable endeavours to provide information that is correct and accurate and the Drawing sets out reasonable conclusions that have been reached on the basis of the information available.

Scale:

1:100	mm	0 1000 2000 3000 4000 5000
1:200	mm	0 1000 2000 3000 4000 5000
1:500	M	0 5 10 15 20 25
1:1250	M	0 10 20 30 40 50

A-SCH-RoomSchedule - Phase 01&02

Number	Name	Area	Department
R01	Lobby	8.2 m ²	Circ
R02	Circulation/Practical	22.9 m ²	Practical
R03	Coats	2.5 m ²	Coats
R04	Store	1.5 m ²	Store
R05	New Classroom 01	56.0 m ²	Classroom
R06	Coats	2.5 m ²	Coats
R07	Store	1.5 m ²	Store
R08	New Classroom 02	56.0 m ²	Classroom
R09	WC 01	2.3 m ²	WC
R10	WC 02	2.3 m ²	WC
Grand total:	10	155.7 m ²	

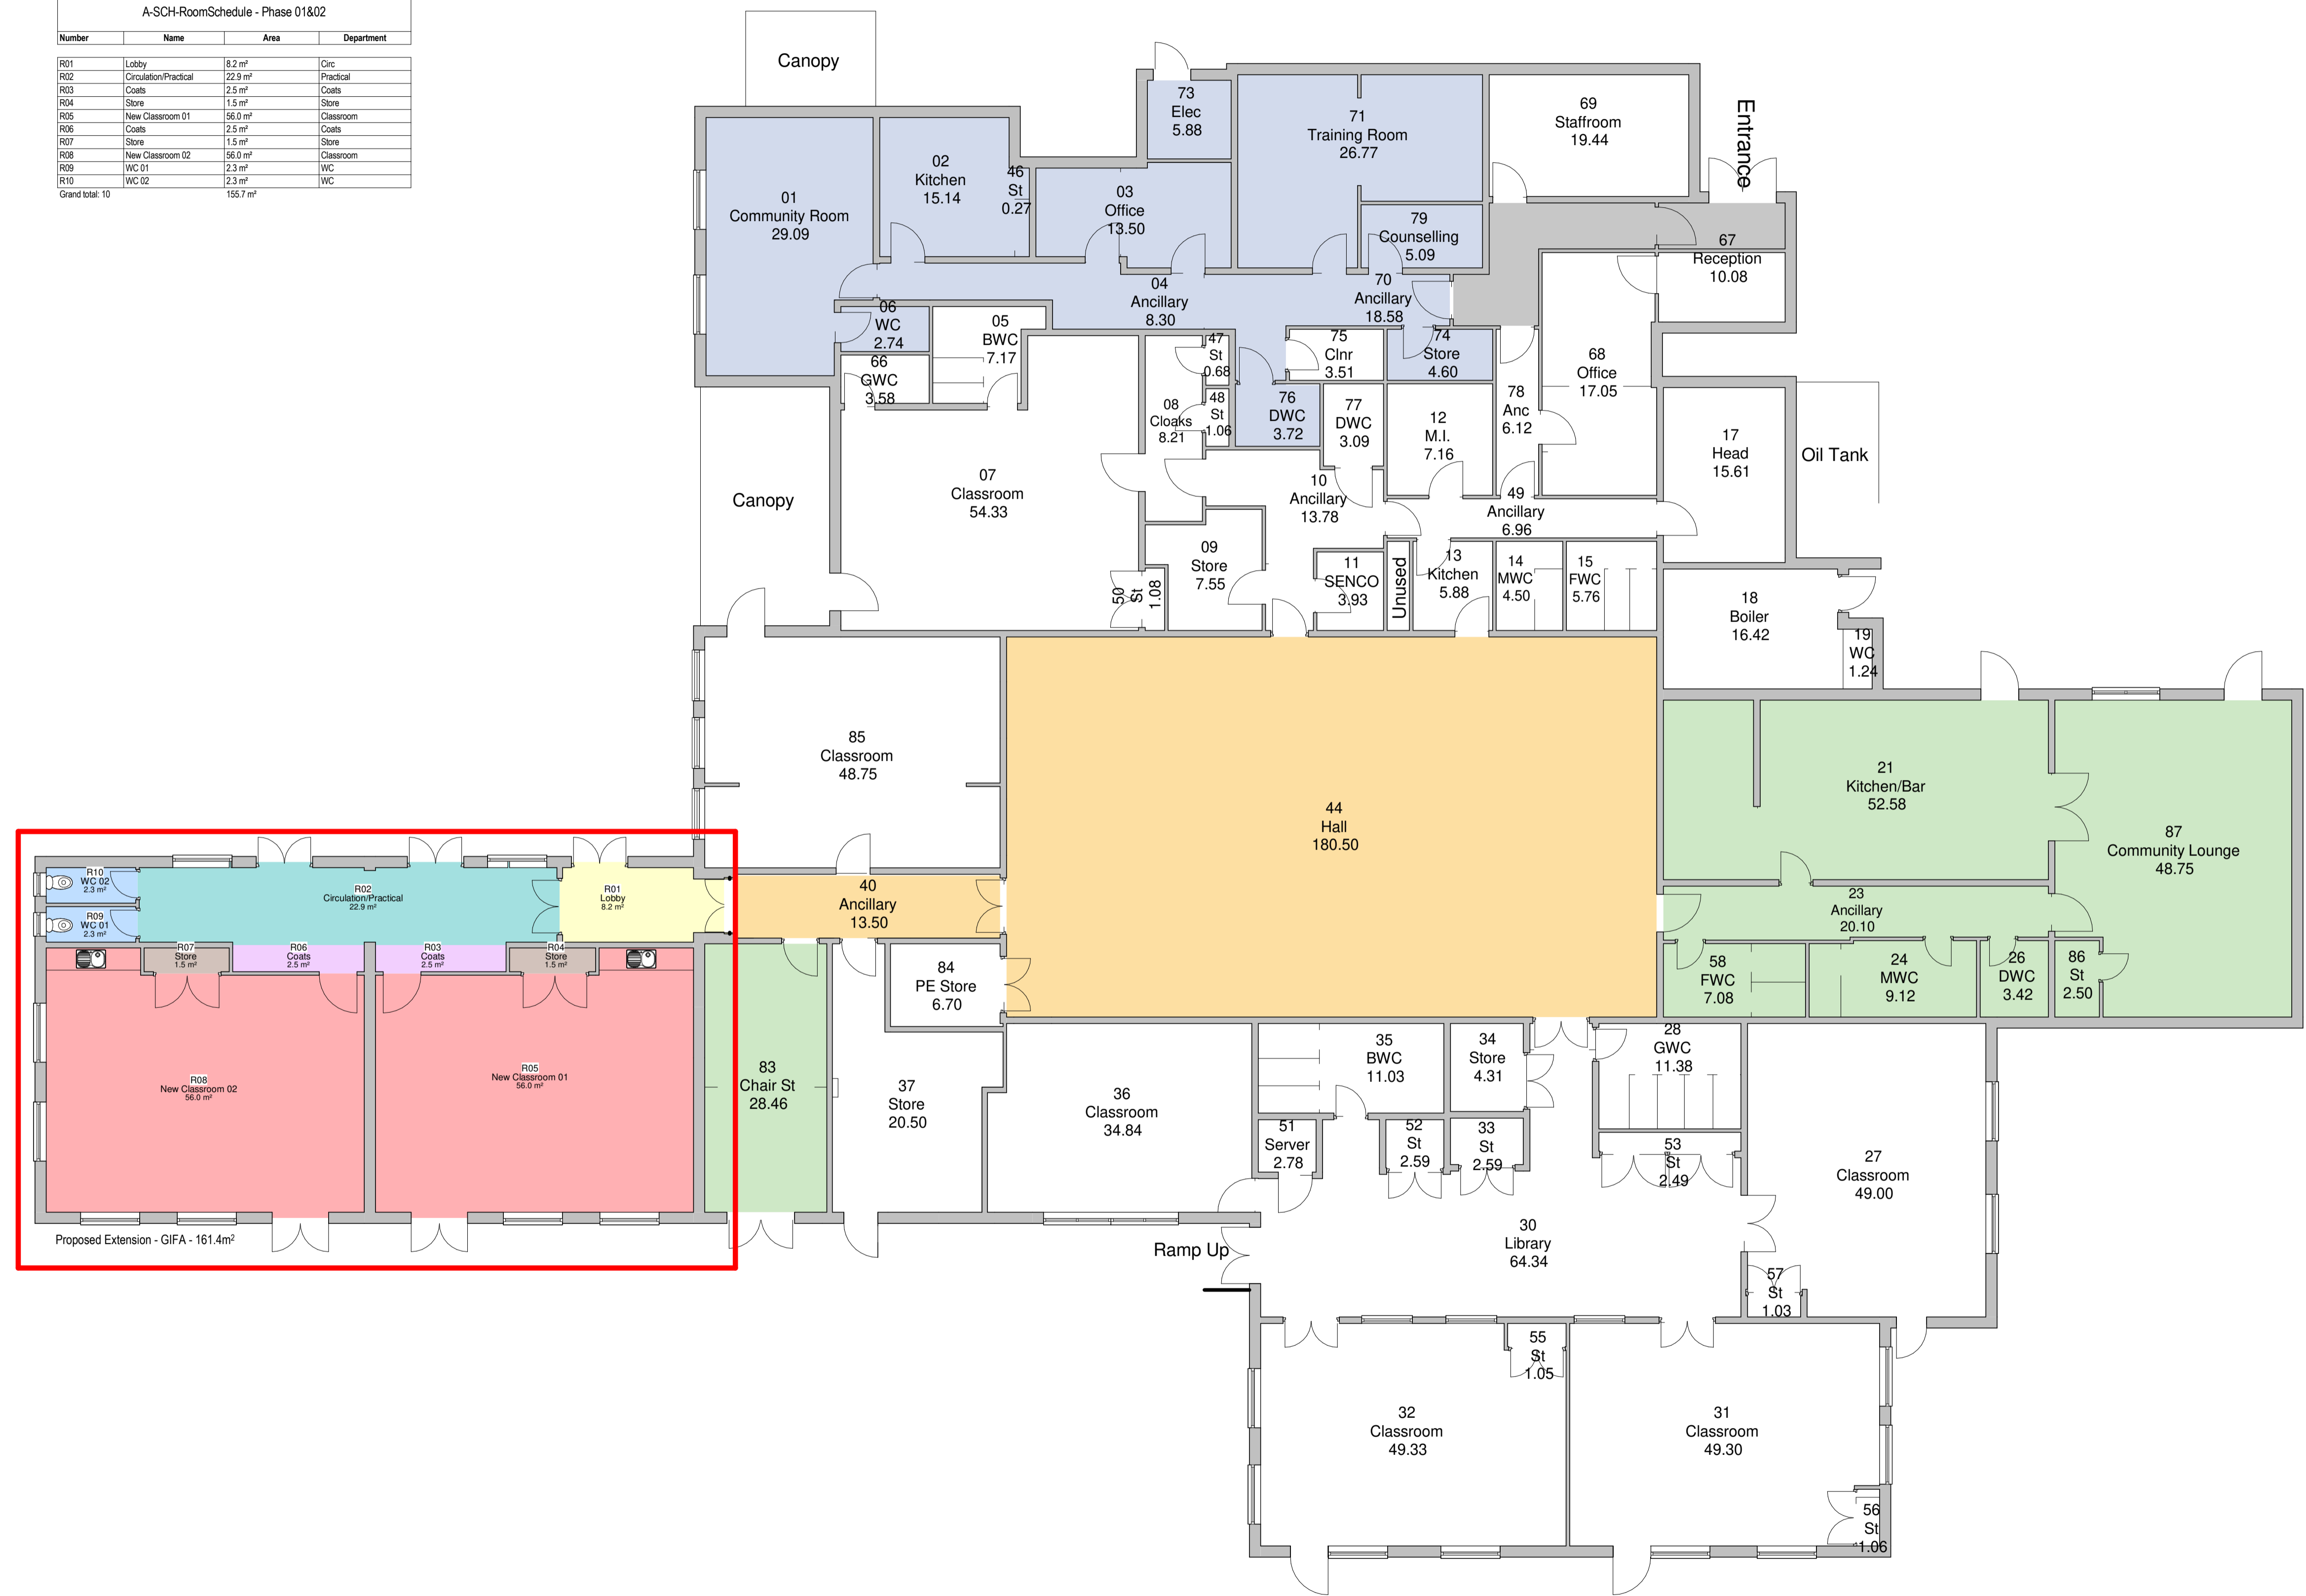

- Uses Key**
- Shared School/Children's Centre
 - Childrens Centre
 - Shared School/Village Hall
 - Village Hall
 - Existing School
- By Department Legend**
- Circ
 - Classroom
 - Coats
 - Practical
 - Store
 - WC

NOTE

These drawings are based on the portfolio plans provided and as a result accuracy cannot be guaranteed. These will be subject to being checked against a full measured building survey drawings once they are available.

Version	Amendment	Drawn & Date	Checked & Date	Approved & Date
P01	Preliminary Issue	RM 09/12/21	CL 09/12/21	LC 09/12/21



Issuing Office Liverpool	Telephone 0151 600 5500
E-mail Kier@Kier.co.uk	
Internal Project Number 34094	
Client Lincoln County Council	
Project Name Sutterton Fourfields CEP	
Drawing Title Proposed GA Plans - Ground Floor Phases 01&02 Combined	
Scale 1 : 100	Original Size A1
Date Dec 21	Drawn RM
Checked CL	Approved LC
Drawing Number SFP94-DBS-00-00-DR-A-1202	Status S2
Project Code	Revision P01

1 Proposed Ground Floor Phase 01&02 Combined
1 : 100

This page is intentionally left blank