
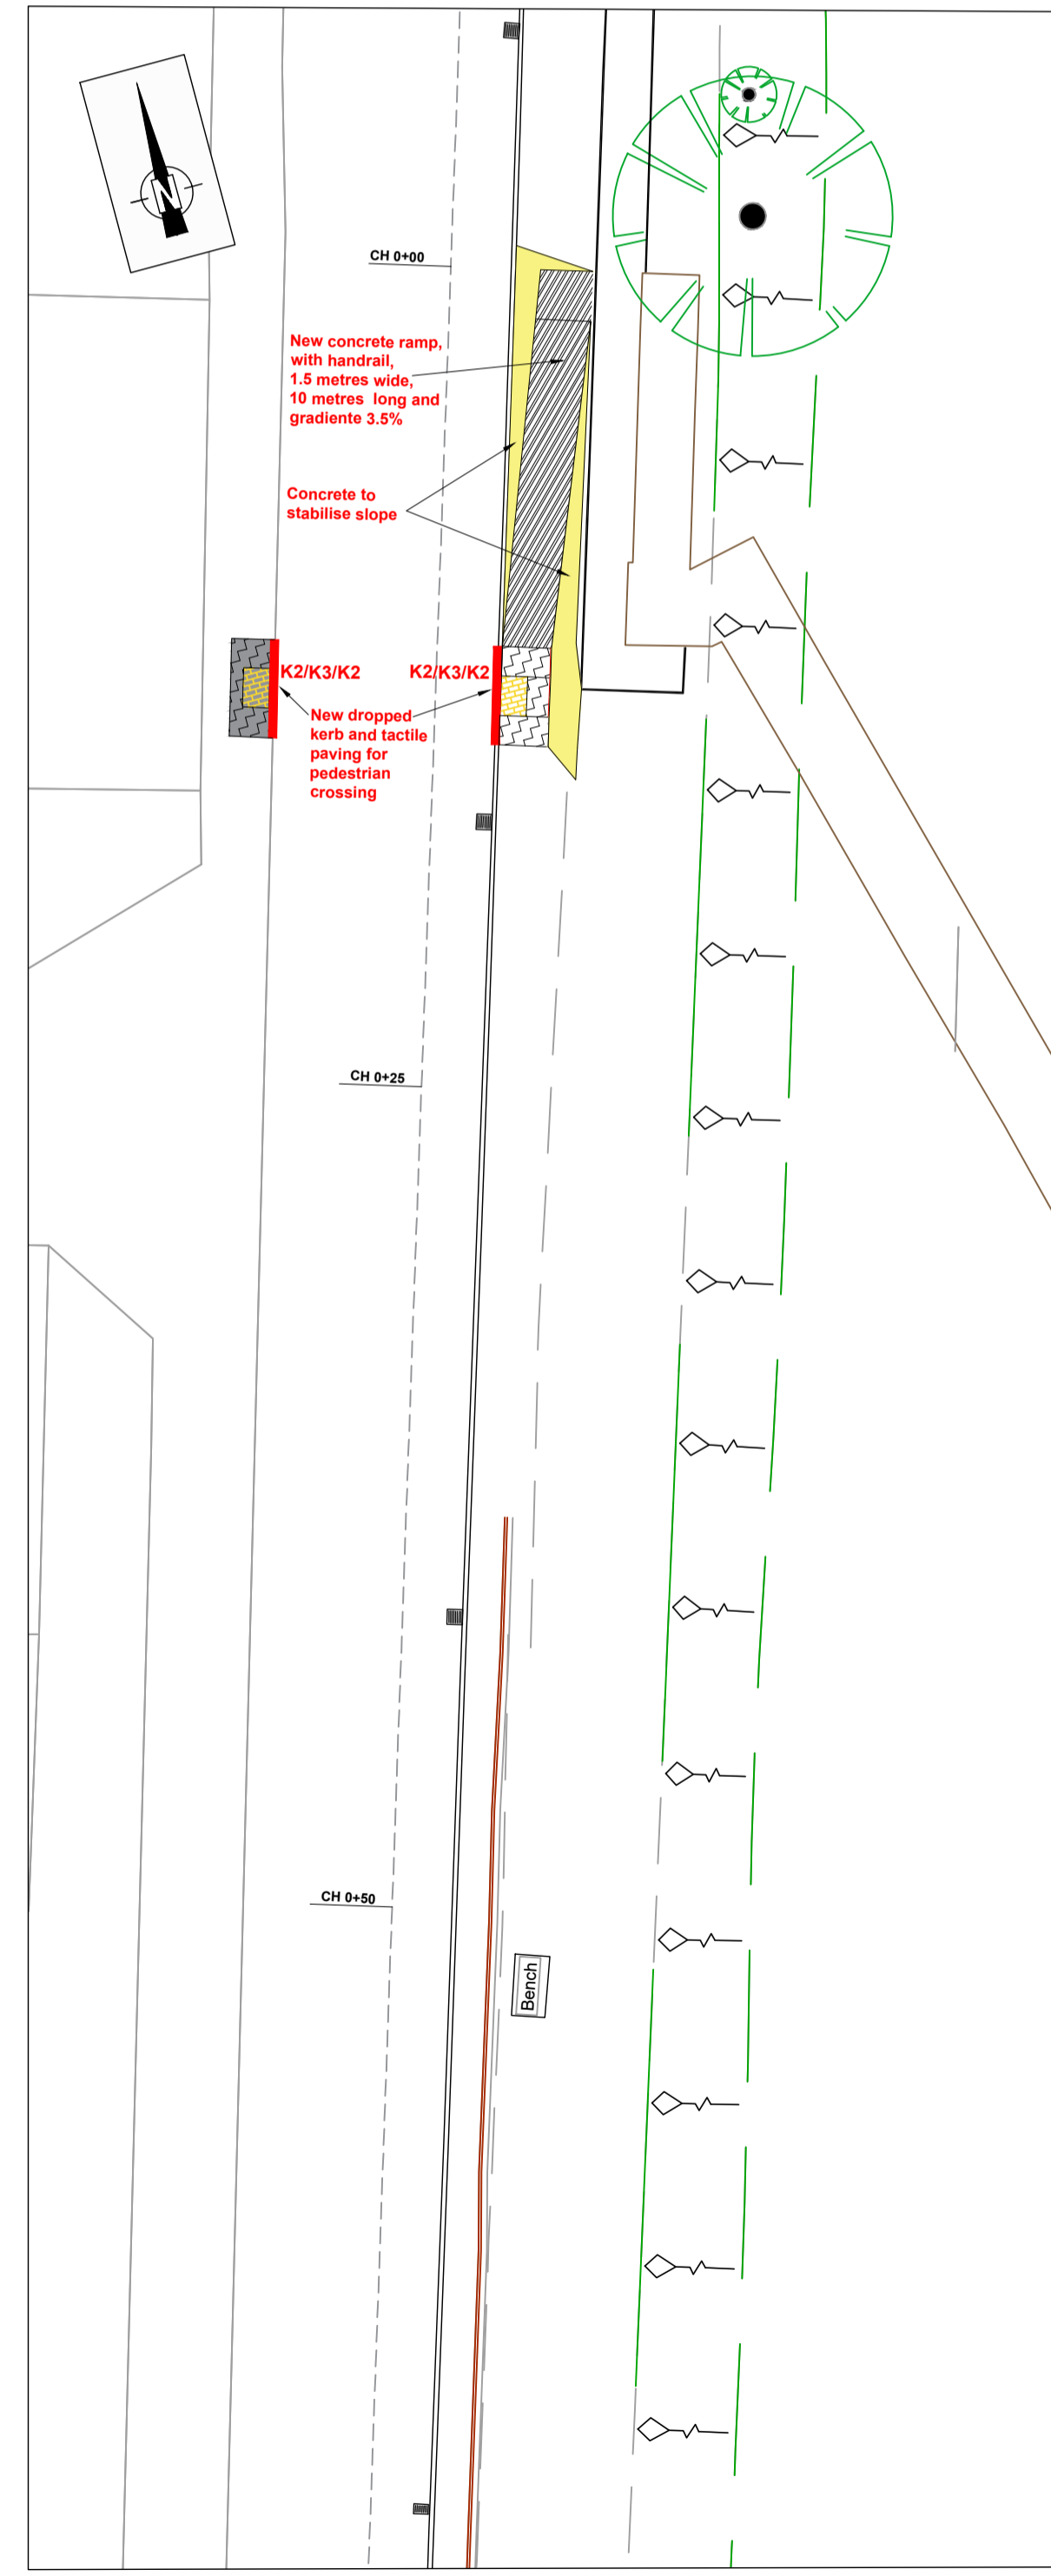
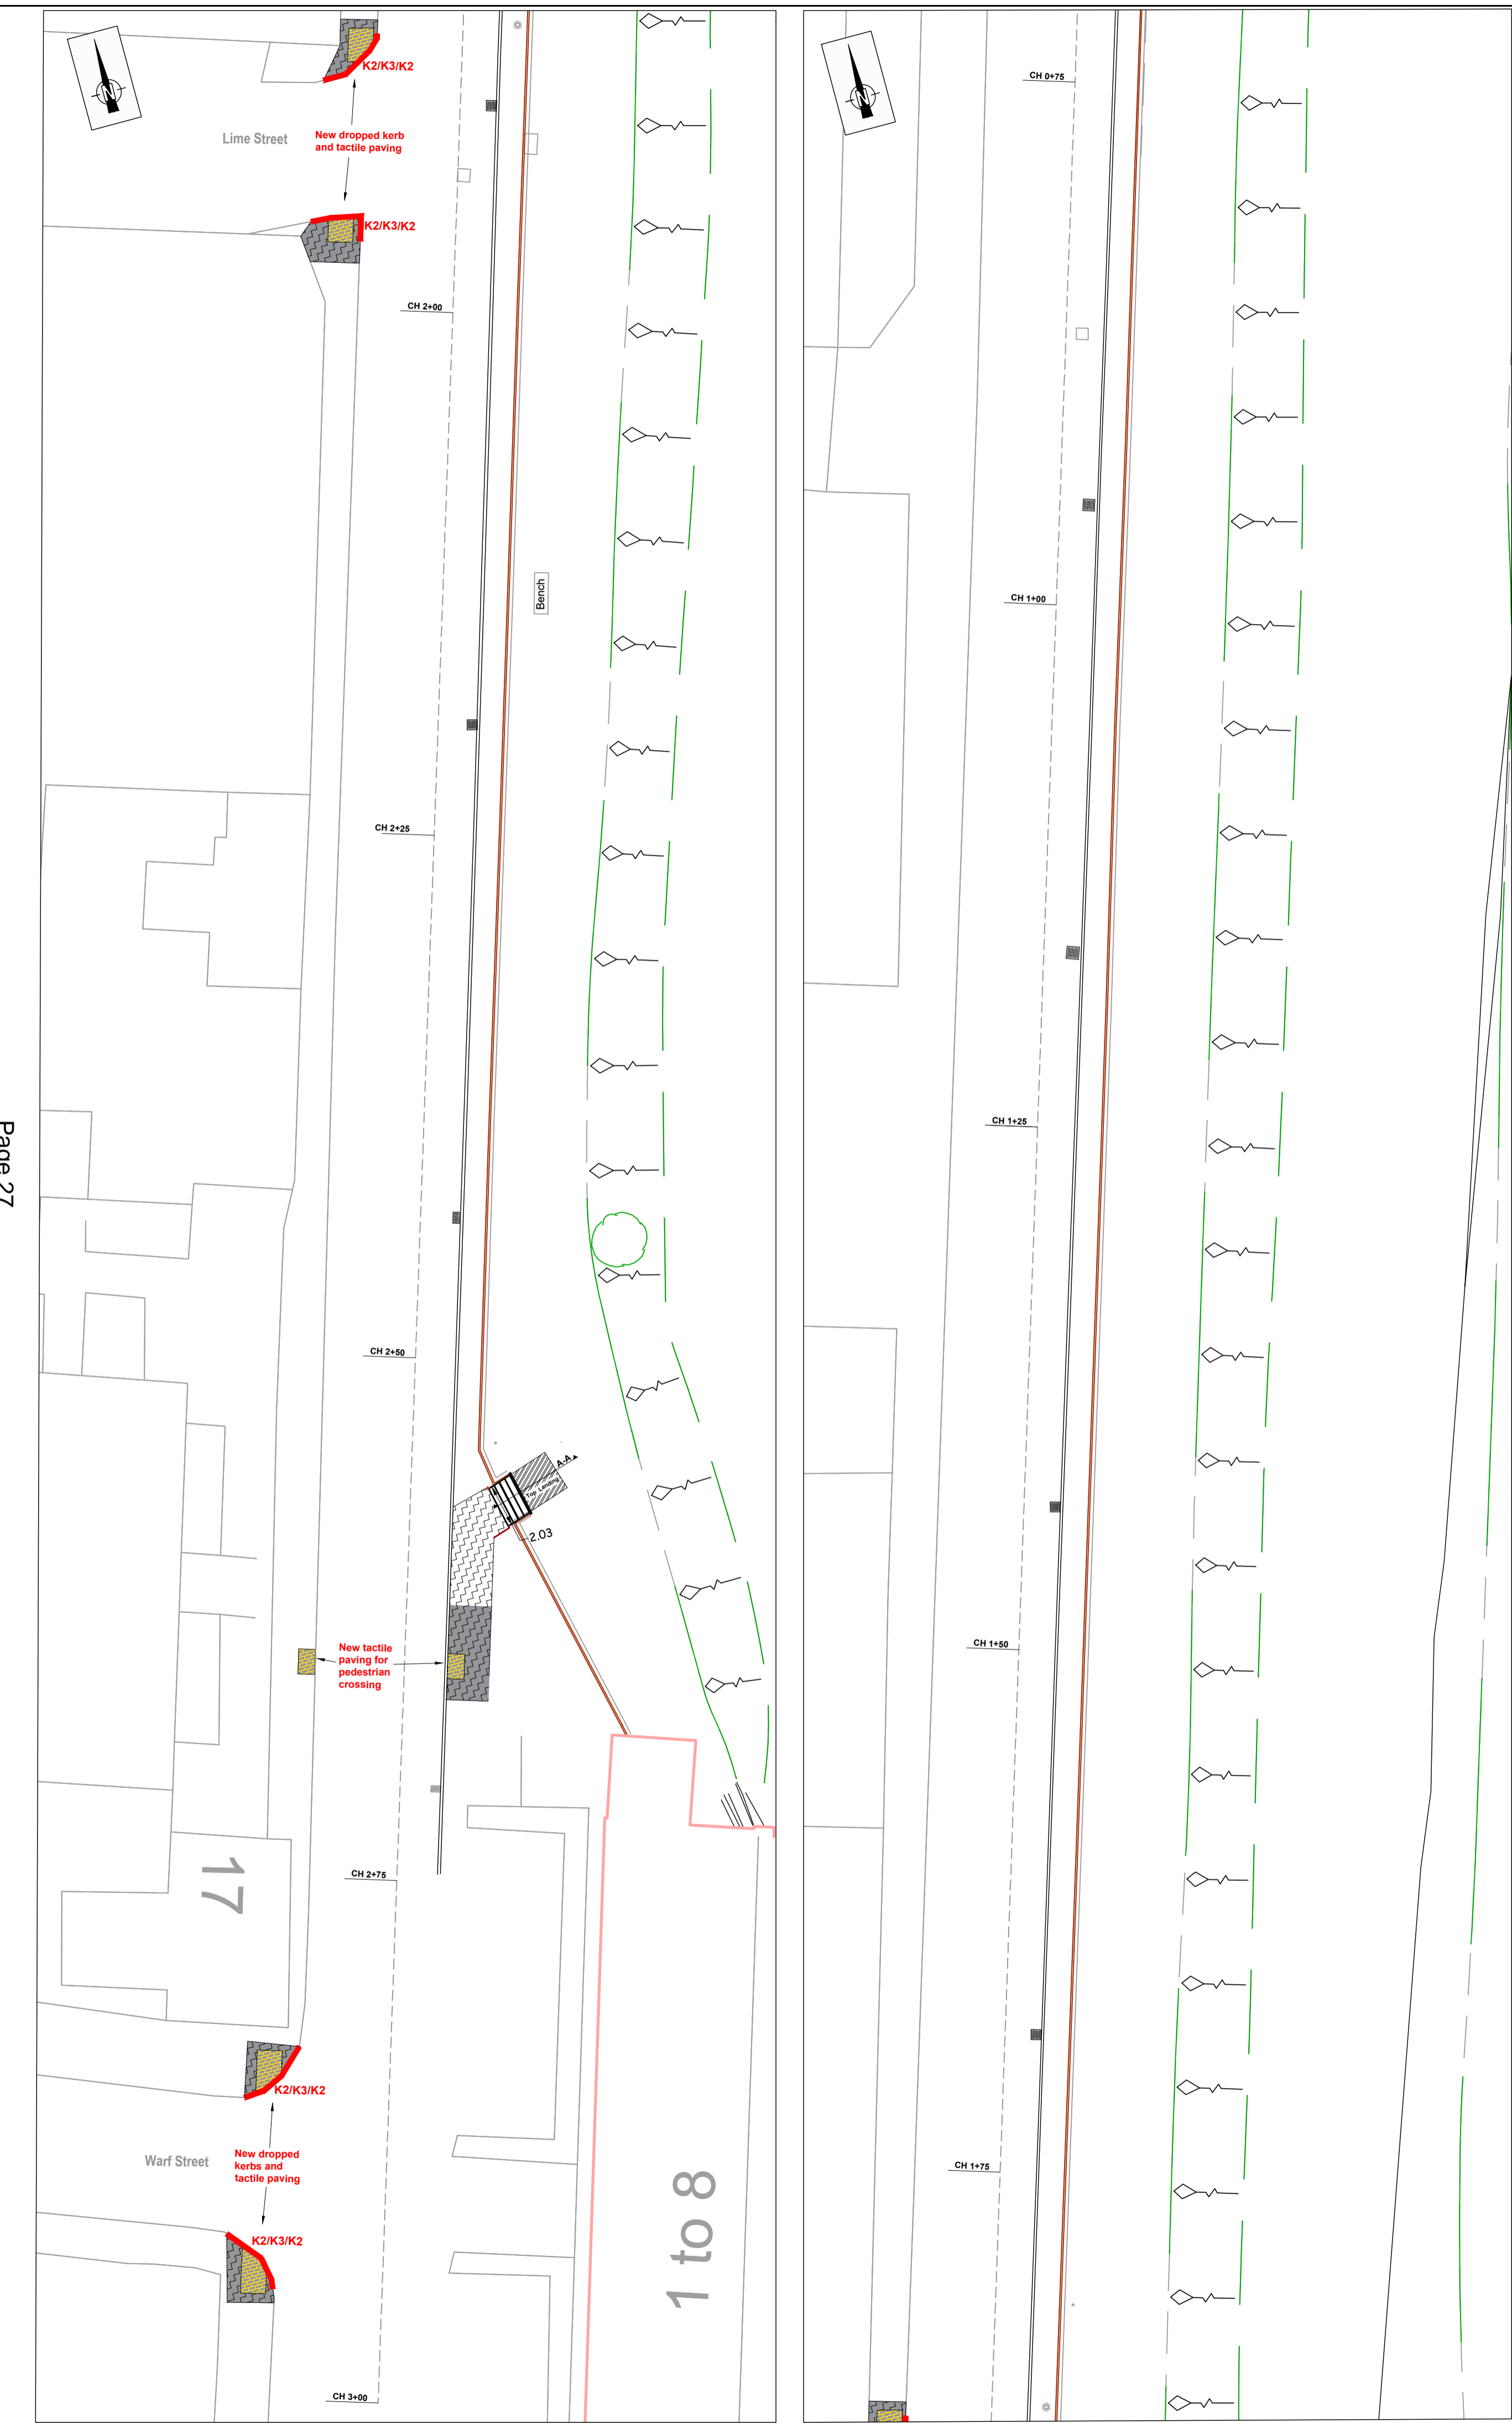


Key

- New footway construction to SD/11/2 comprising:
 - 100mm (or 150mm for Pedestrian Crossing) Type 1 granular sub-base
 - 50mm AC20 Dense Binder course 40/60 grade
 - 25mm AC6 close graded footway surface course 100/150 grade
- Reinforced concrete slab, 100mm thick layer of C40 and rebar A393 mesh
- Break up and remove footway material.
- Break up and remove existing footway material.
 - Lay Tactile paving to SD/11/06 and SD/11/12: concrete 'Dimple' blocks (unless otherwise stated) 200mm x 133mm x 60mm, laid on 30mm sand, 100mm AC20 dense binder and 150mm type 1 sub-base. Colour of blocks to be buff. Blocks to be surrounded by K5 (50mm x 150mm) precast edging kerbs.
- Precast concrete kerbs to SD/11/2 and SD/26/111:
 - Type K1 (11mm upstand)
 - Type K2 Droppers
 - Type K3 Dropped (6mm upstand)
 Includes break up and remove existing kerbs.

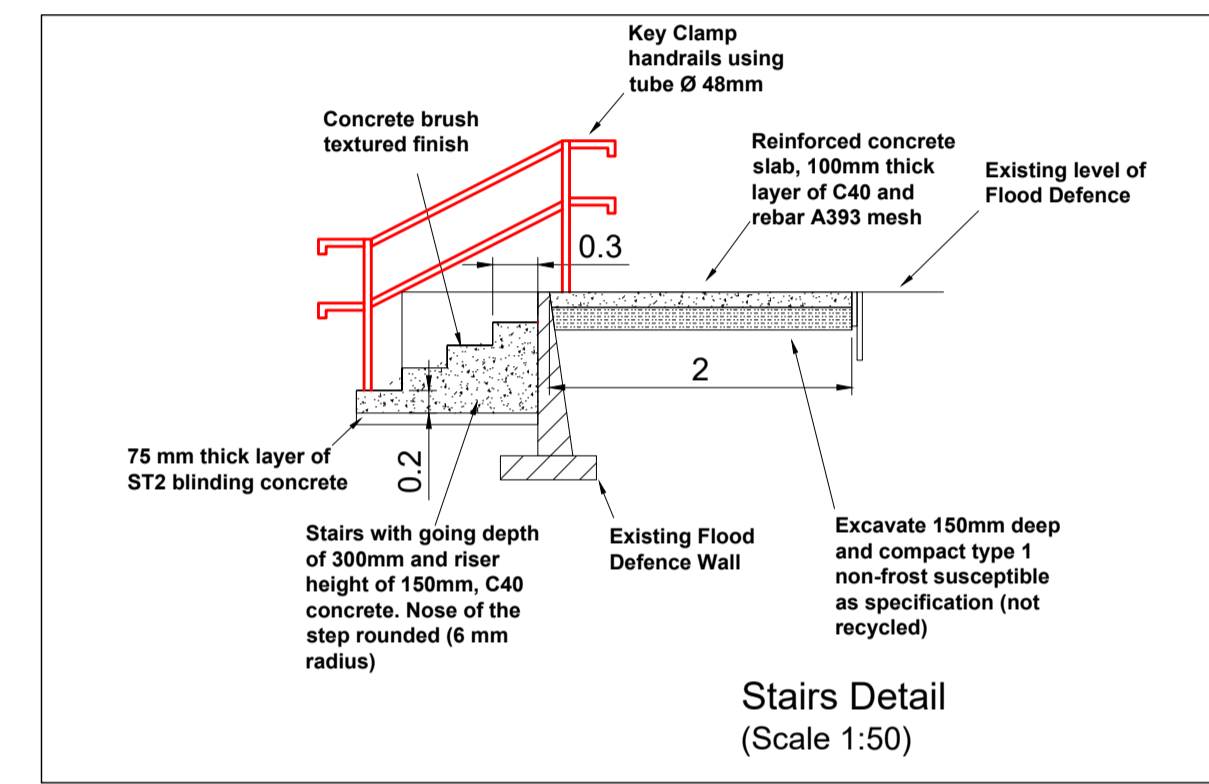

PRELIMINARY

PRELIMINARY/FEASIBILITY DRAWING PRIOR TO DETAILED DESIGN ONLY

FOR THIRD PARTY USE, THIS DRAWING SHALL BE DEEMED CURRENT ONLY AT THE DATE OF APPROVAL. PLEASE CHECK FOR AMENDMENTS BEFORE USE

UNDER NO CIRCUMSTANCES IS THIS DRAWING TO BE ISSUED FOR DETAILED DESIGN, PRICING OR CONSTRUCTION PURPOSES

Drawing Approval

Latest Revision: A1
 Drawn/Designed by: VRR
 CAD By: MRG
 Approved By: DJC 12/08/2022

Scale: 1:200
 Primary: 1:200
 Secondary: (Do not scale from this drawing)

TSP, Highways
 County Offices
 Newland, Lincoln LN1 1YL
 Customer Service Centre : 01522 782070

Lincolnshire COUNTY COUNCIL
Working for a better future

Drawing Number: 0859	/ 01 / 0001	Revision Number: A1
Alternative Scheme Code:	Structure No: N/A	Road No: N/A
Parish: SUTTON BRIDGE	Structure No: N/A	SCN No: N/A
Description: SUTTON BRIDGE CROSSKEYS MARINA NEW FOOTPATH AND RAMP		

LINCOLNSHIRE COUNTY COUNCIL - Reproduced from Ordnance Survey material with the permission of Ordnance Survey on behalf of the Controller of Her Majesty's Stationery Office © Crown copyright. Unauthorised reproduction infringes Crown copyright and may lead to prosecution or civil proceedings. OS Licence 100025370
 TSP 20/2016 Issue 2016

This page is intentionally left blank