



5.1 Bede Farm


LINCOLNSHIRE COUNTY COUNCIL
PLANNING AND REGULATION COMMITTEE 07 NOVEMBER 2022

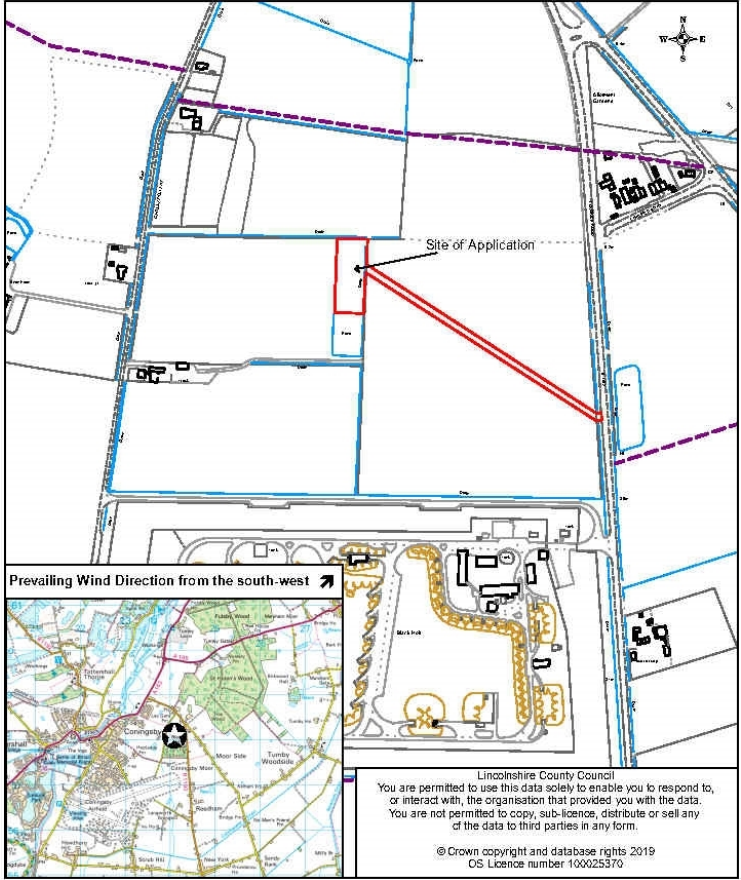

Location:
Bede Farm
Cross Keys Lane
Coningsby
Application No: S/035/02549/21
Scale: 1:2500

Description:
For the enlargement of an existing irrigation pond and the removal from site of extracted minerals (sand and gravel) for treatment

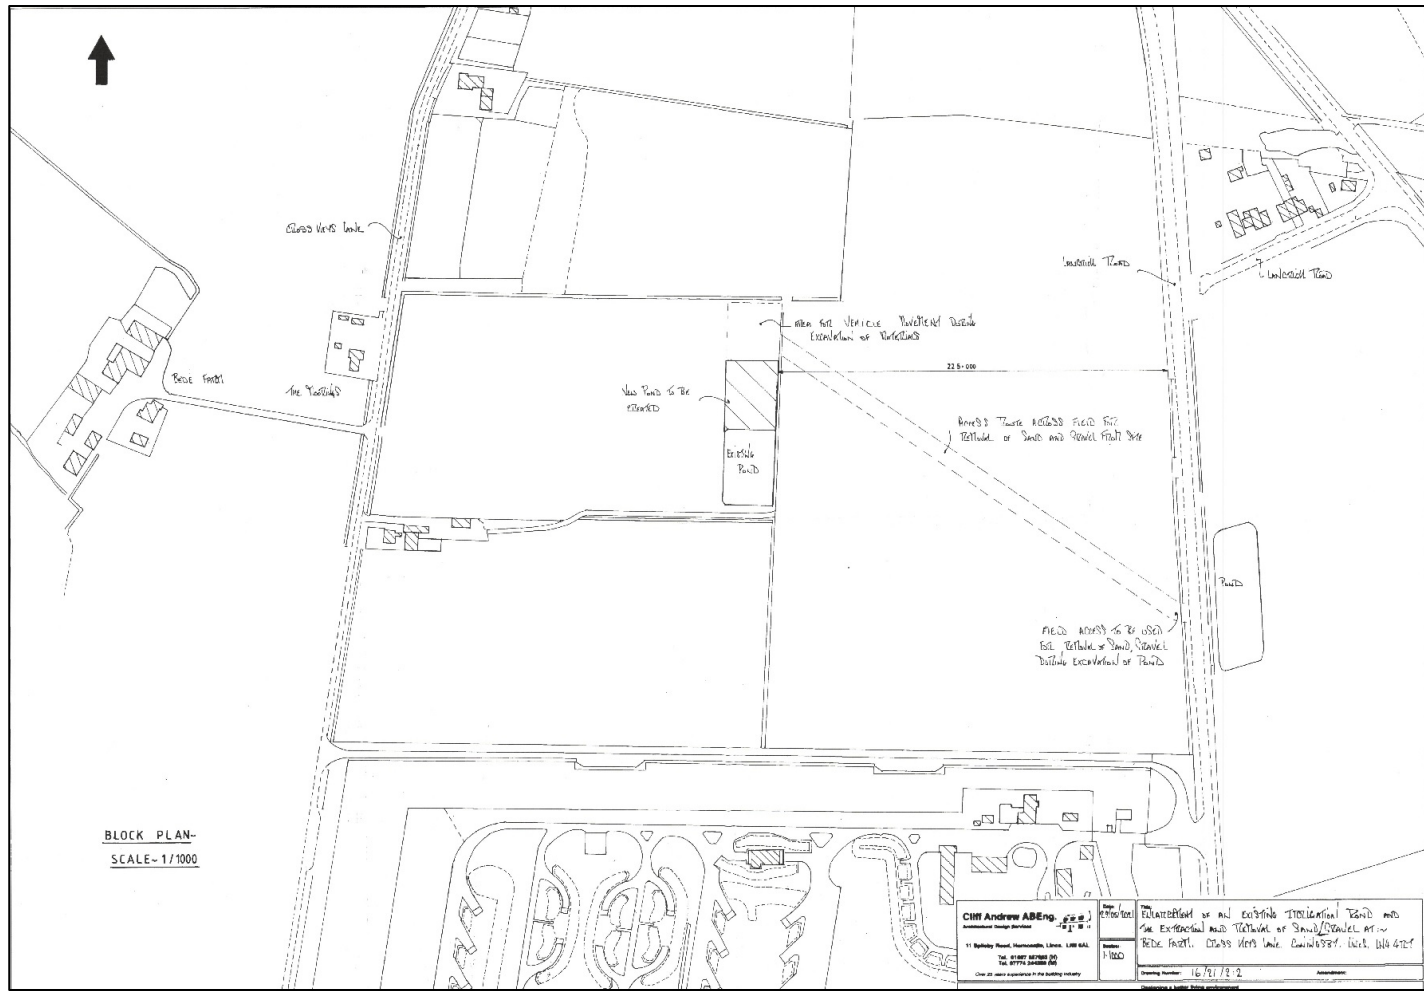

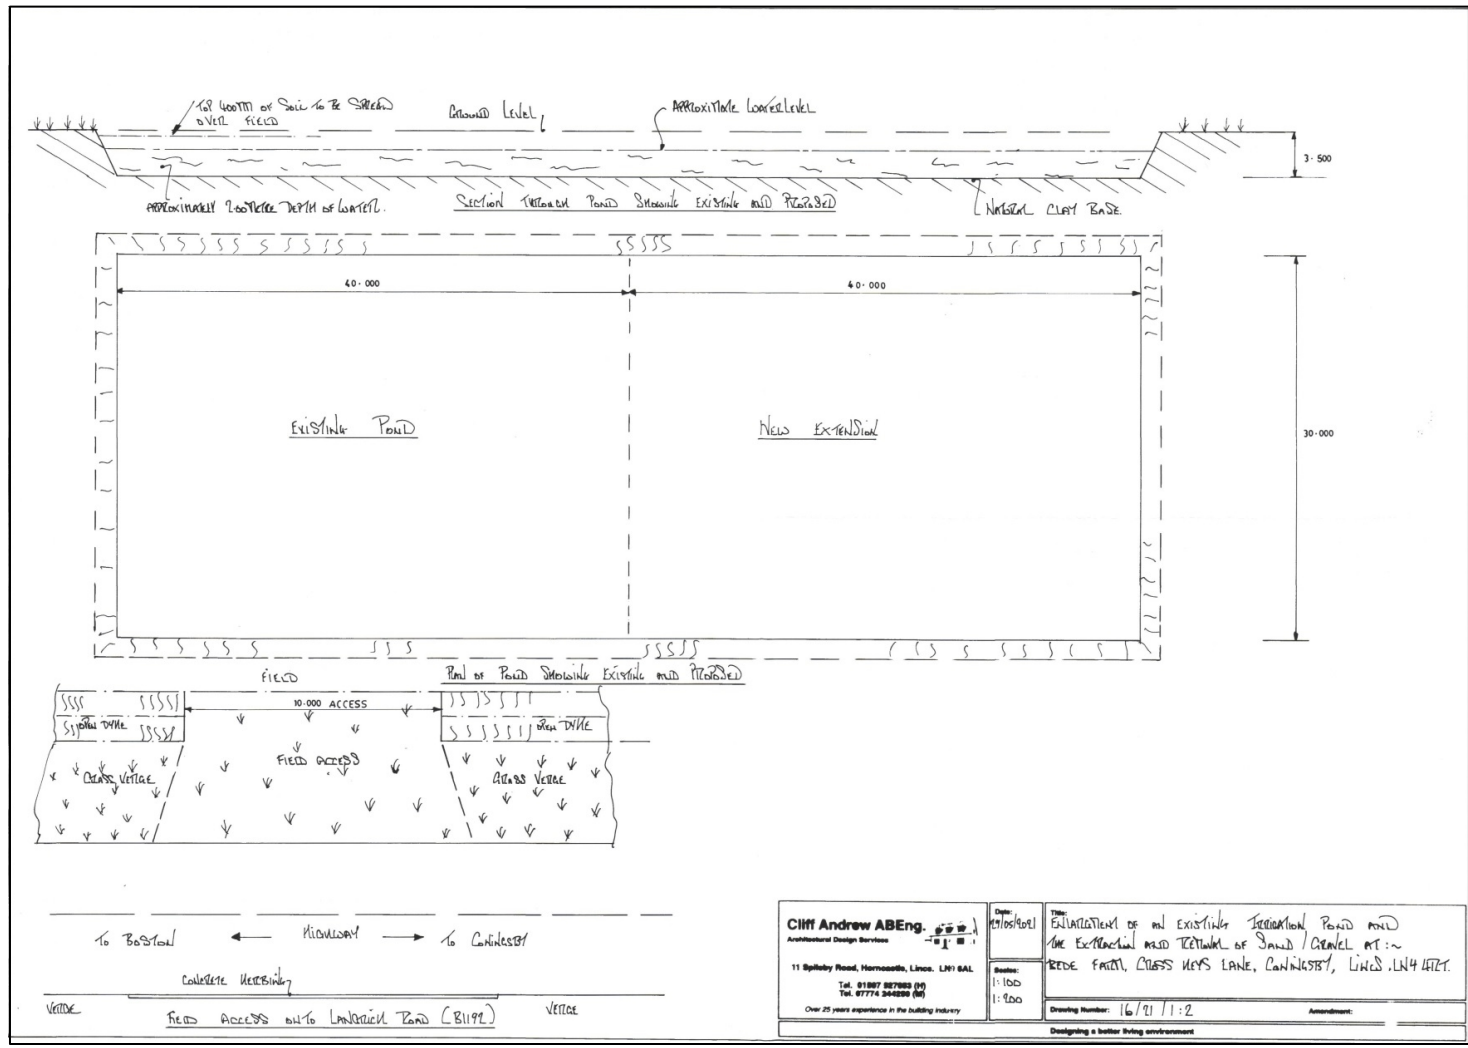

CHf Andrew ABEng.
 Architectural Design Services
 Tel: 01837 827823 (M)
 Tel: 07774 246280 (M)
 Over 25 years experience in the building industry

 Scale: 1:100
 1:200

 Drawing Number: 16/21/1:2
 Amendment:

 Concrete Kerbside
 VERGE

Designing a better living environment





Proposal Site

Existing Pond

